



TRAVE 19-20-21-22 (esistente)
Piano Androne

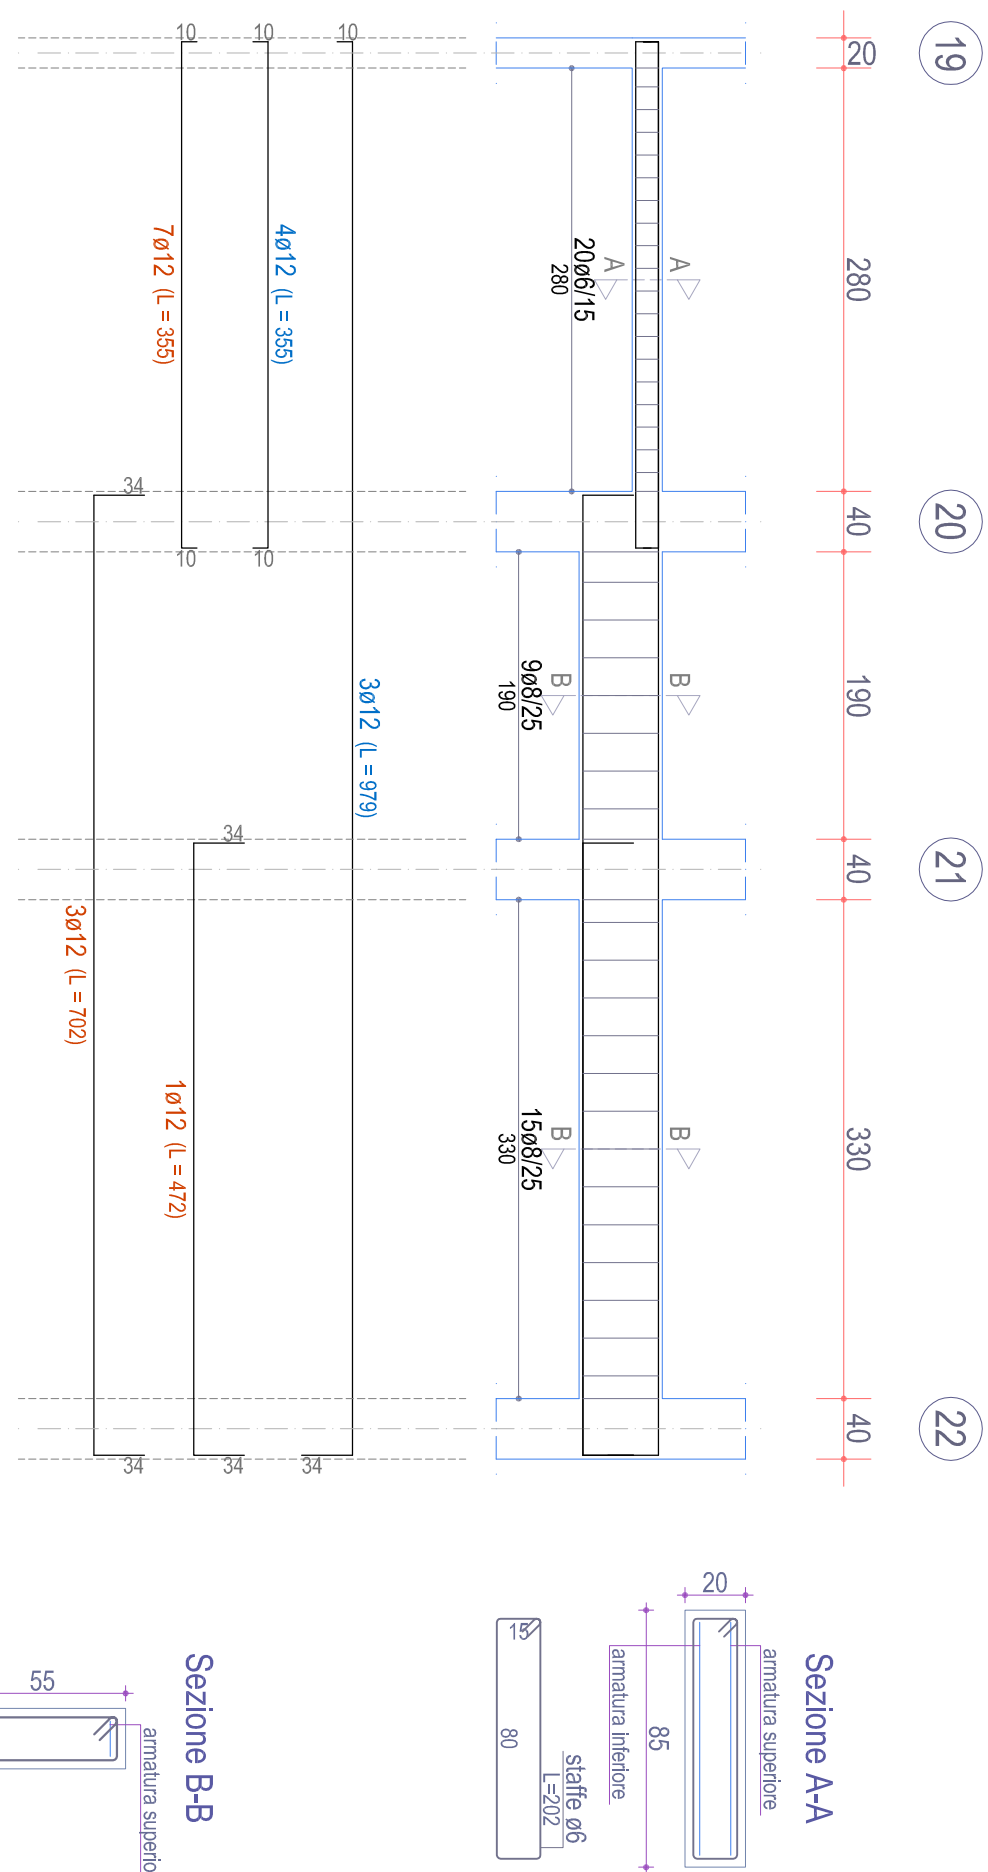


Scala: 1/50

TRAVE 23-24 (esistente)
Piano Androne

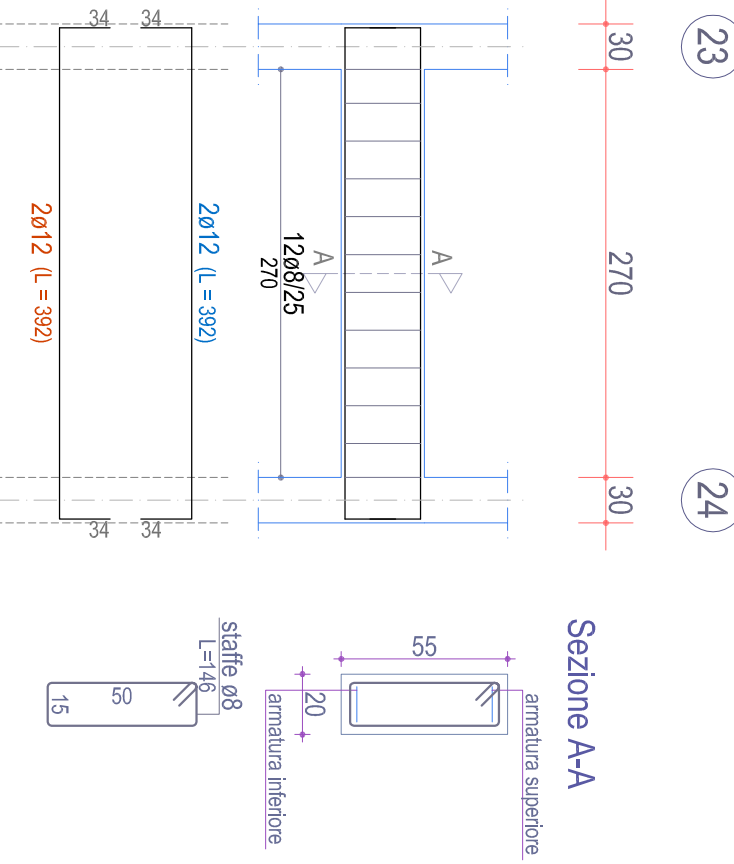


Scala: 1/50

TRAVE 25-26 (esistente)
Piano Androne

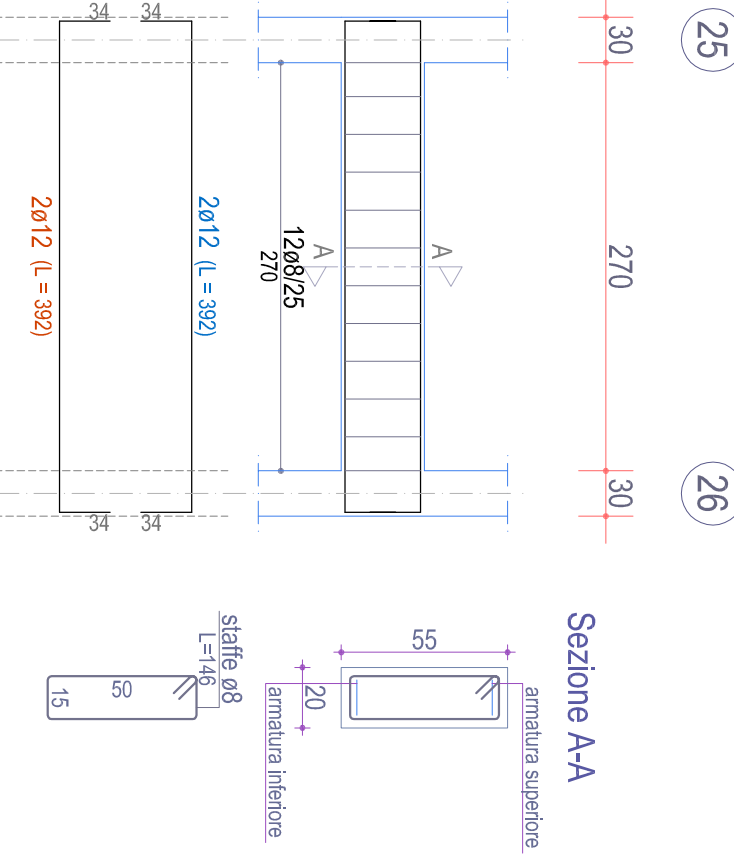


Scala: 1/50

TRAVE 6-12-22 (esistente)
Piano Androne

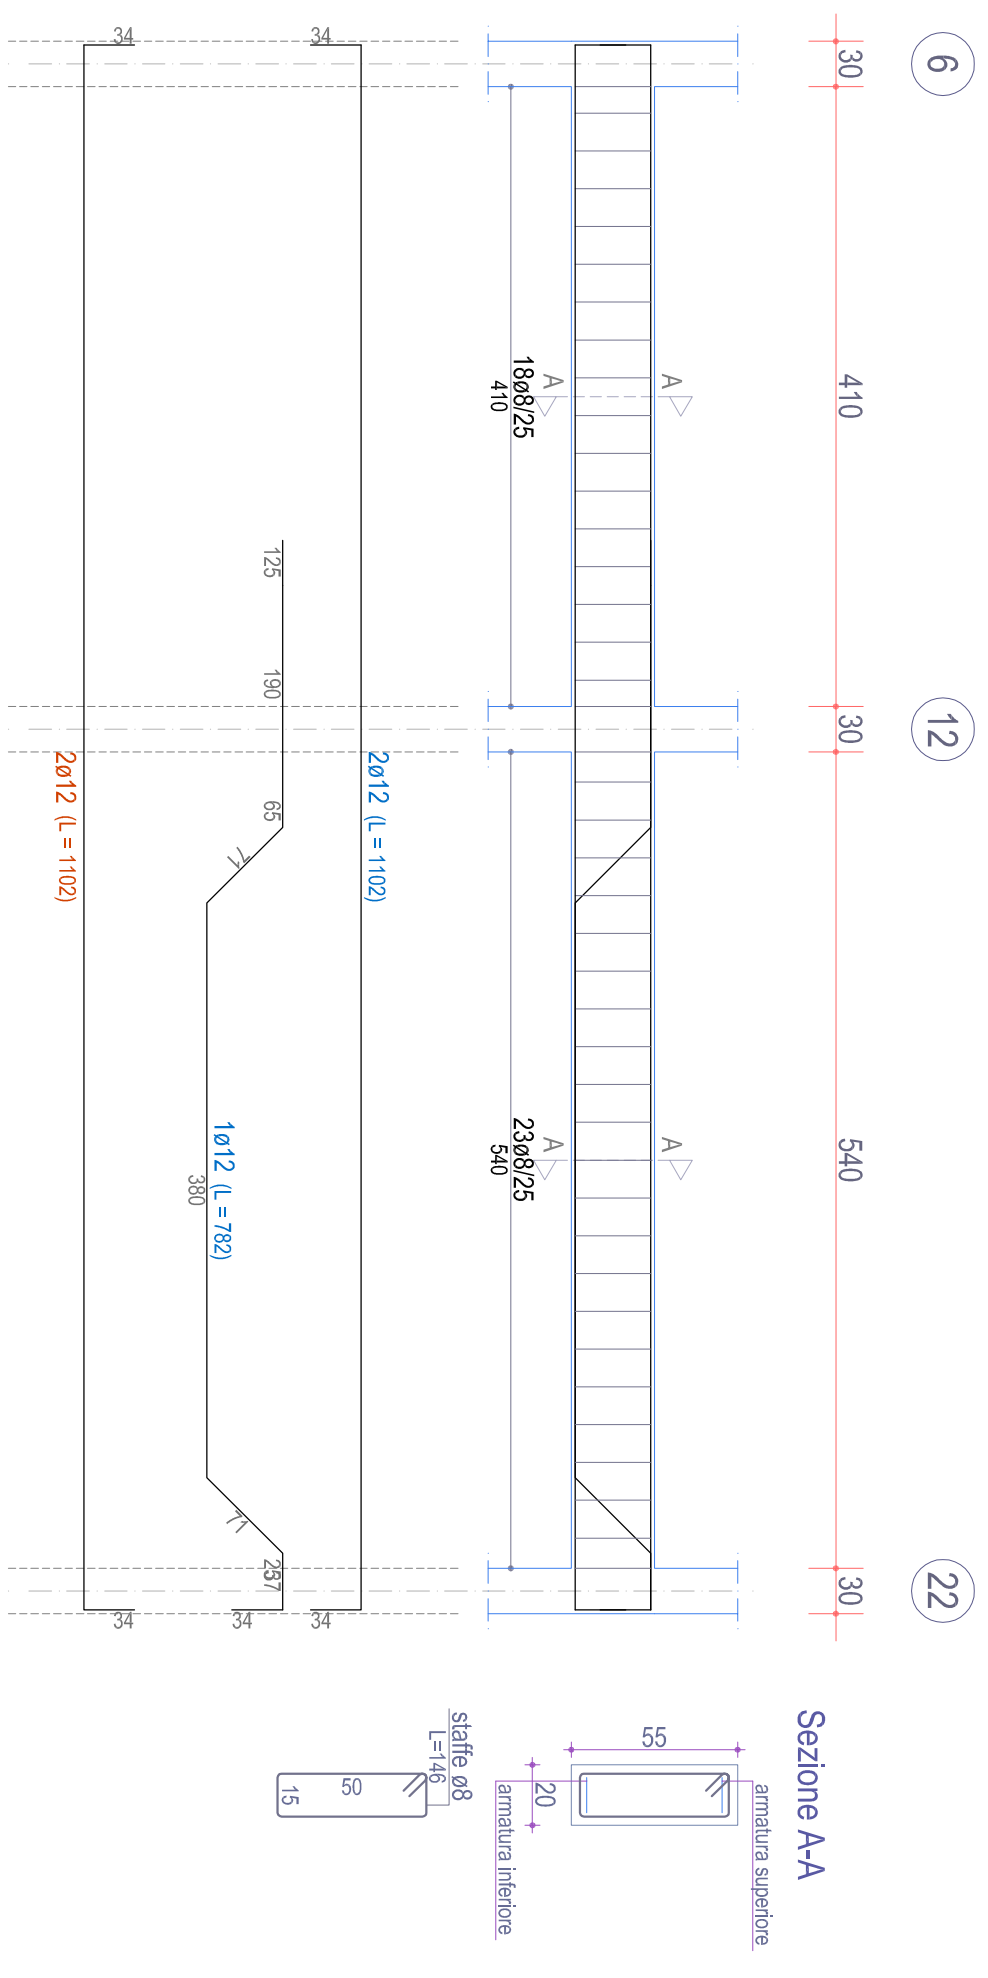


Scala: 1/50

TRAVE 10-14-19-25 (esistente)
Piano Androne

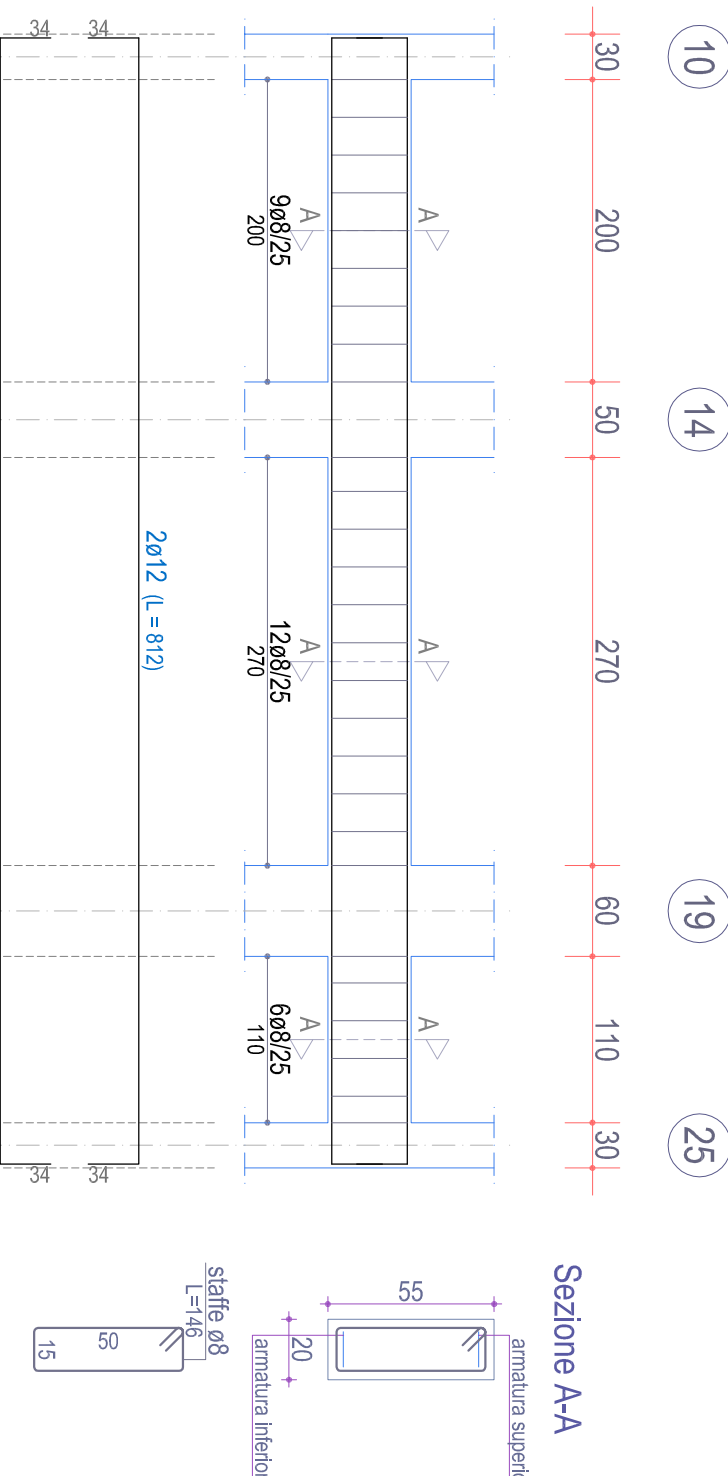


Scala: 1/50

TRAVE 17-23 (esistente)
Piano Androne

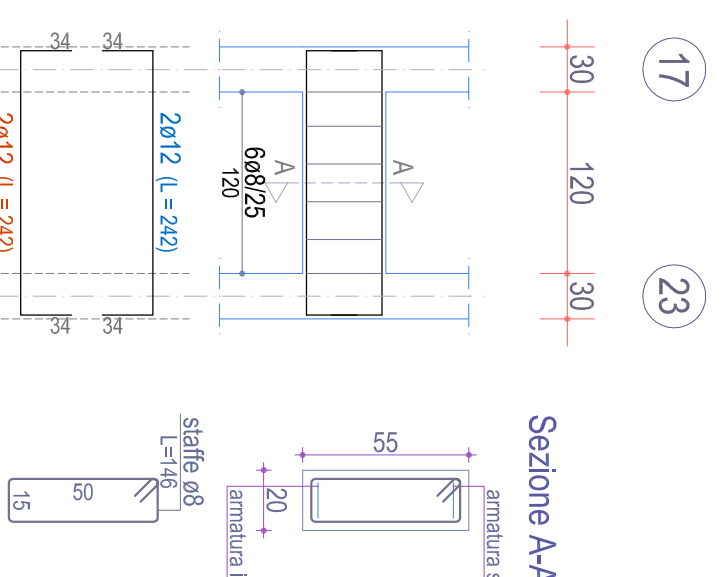


Scala: 1/50

TRAVE 20-26 (esistente)
Piano Androne

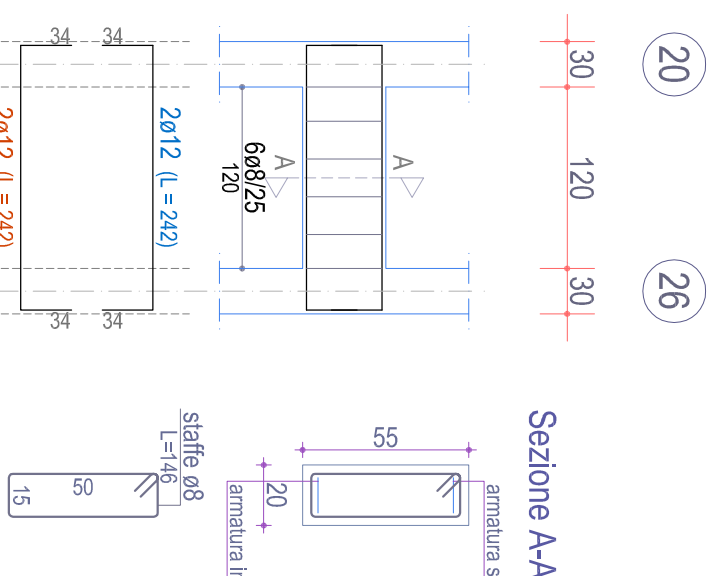


Scala: 1/50

TRAVE 1-2-3-4-5-6 (esistente)
Piano Androne

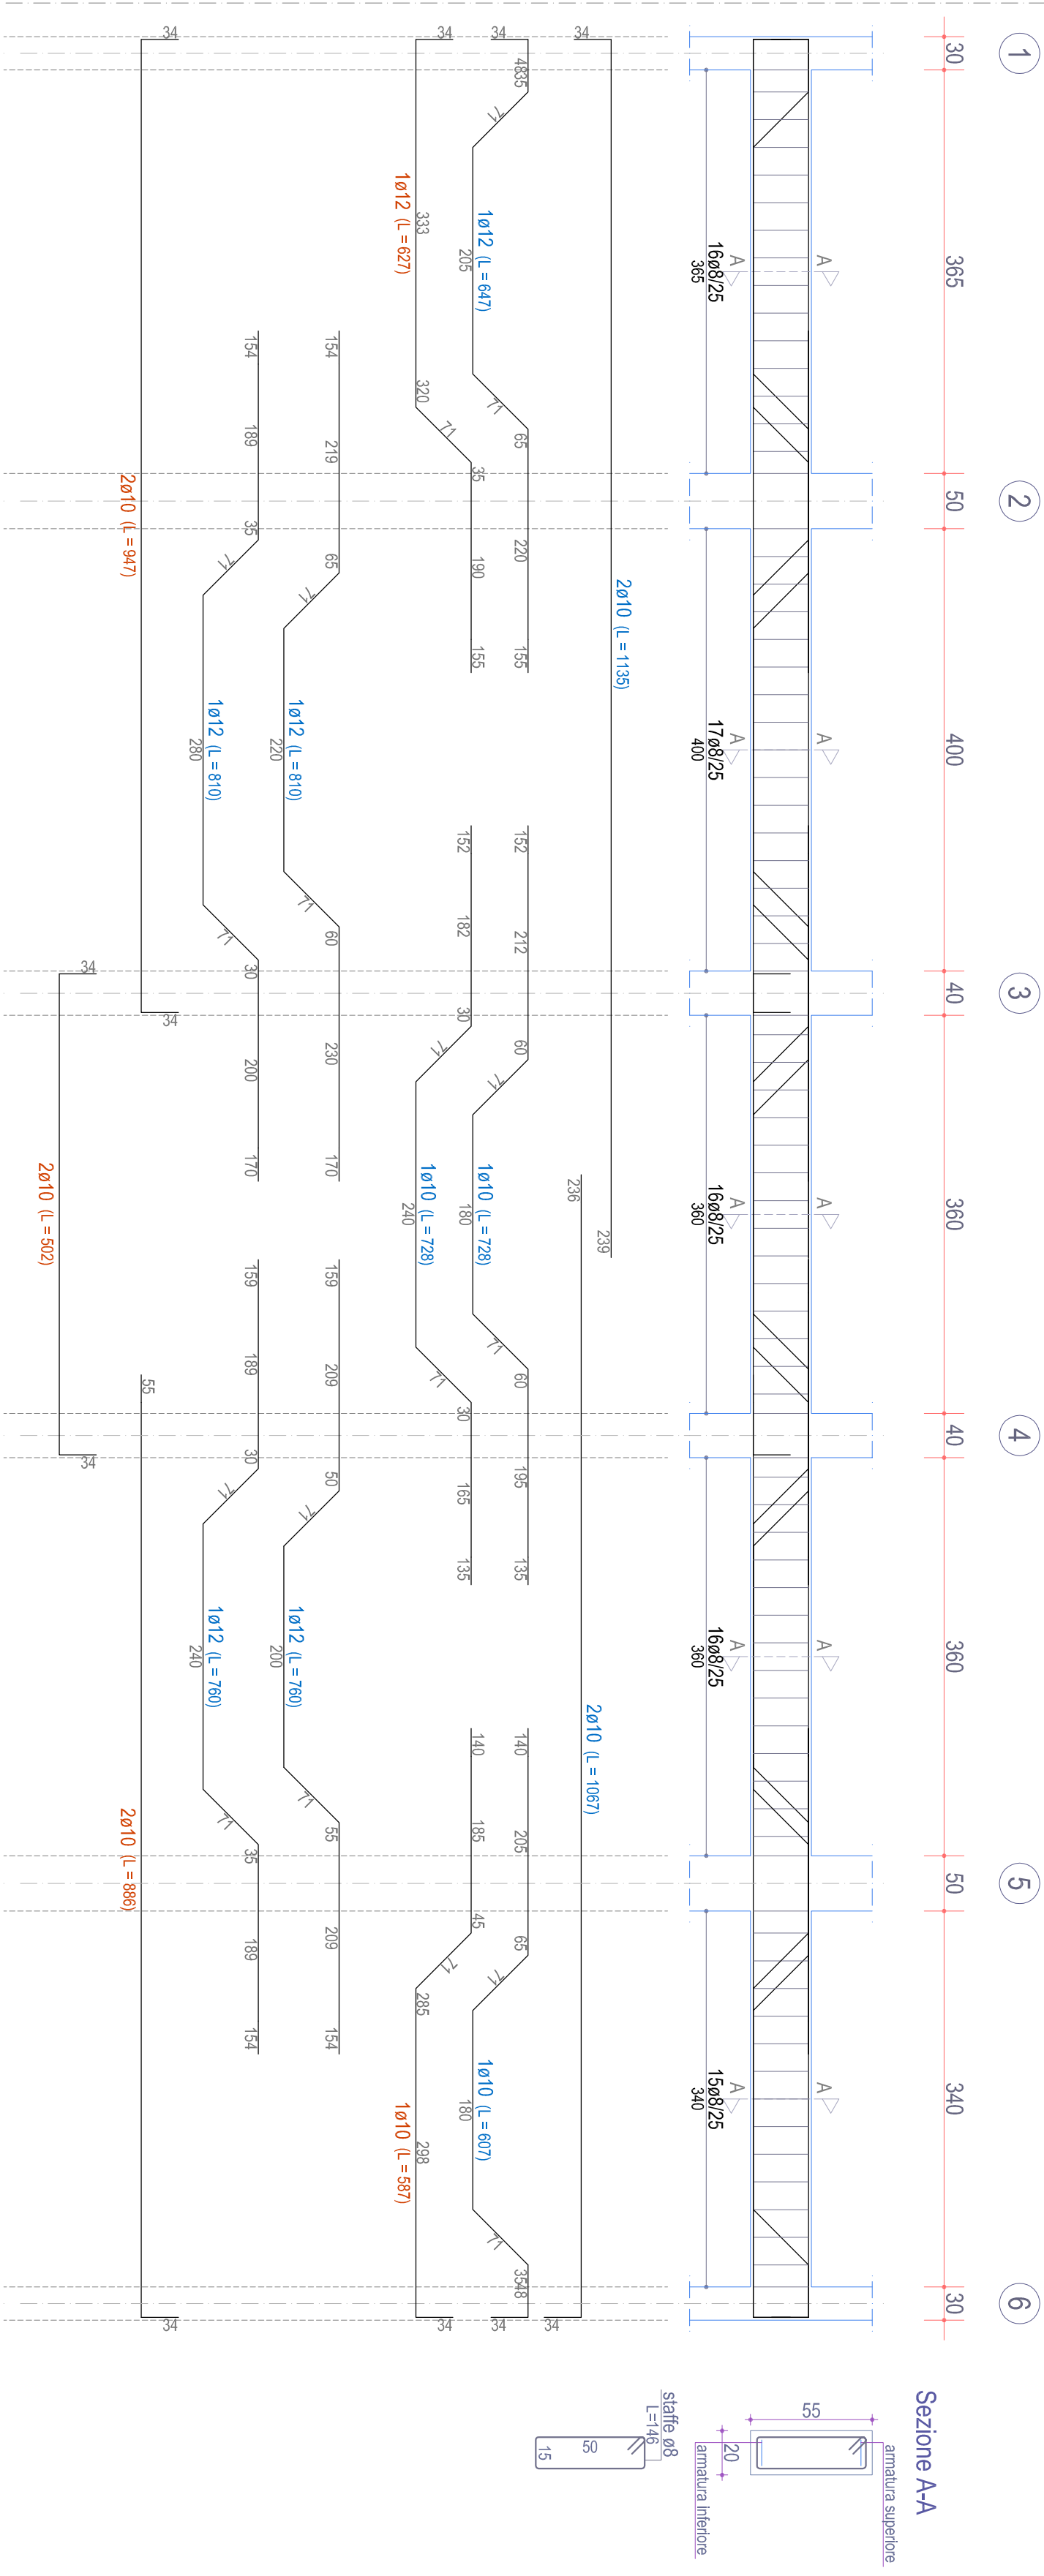


Scala: 1/50

TRAVE 1-7-15 (esistente)
Piano Androne

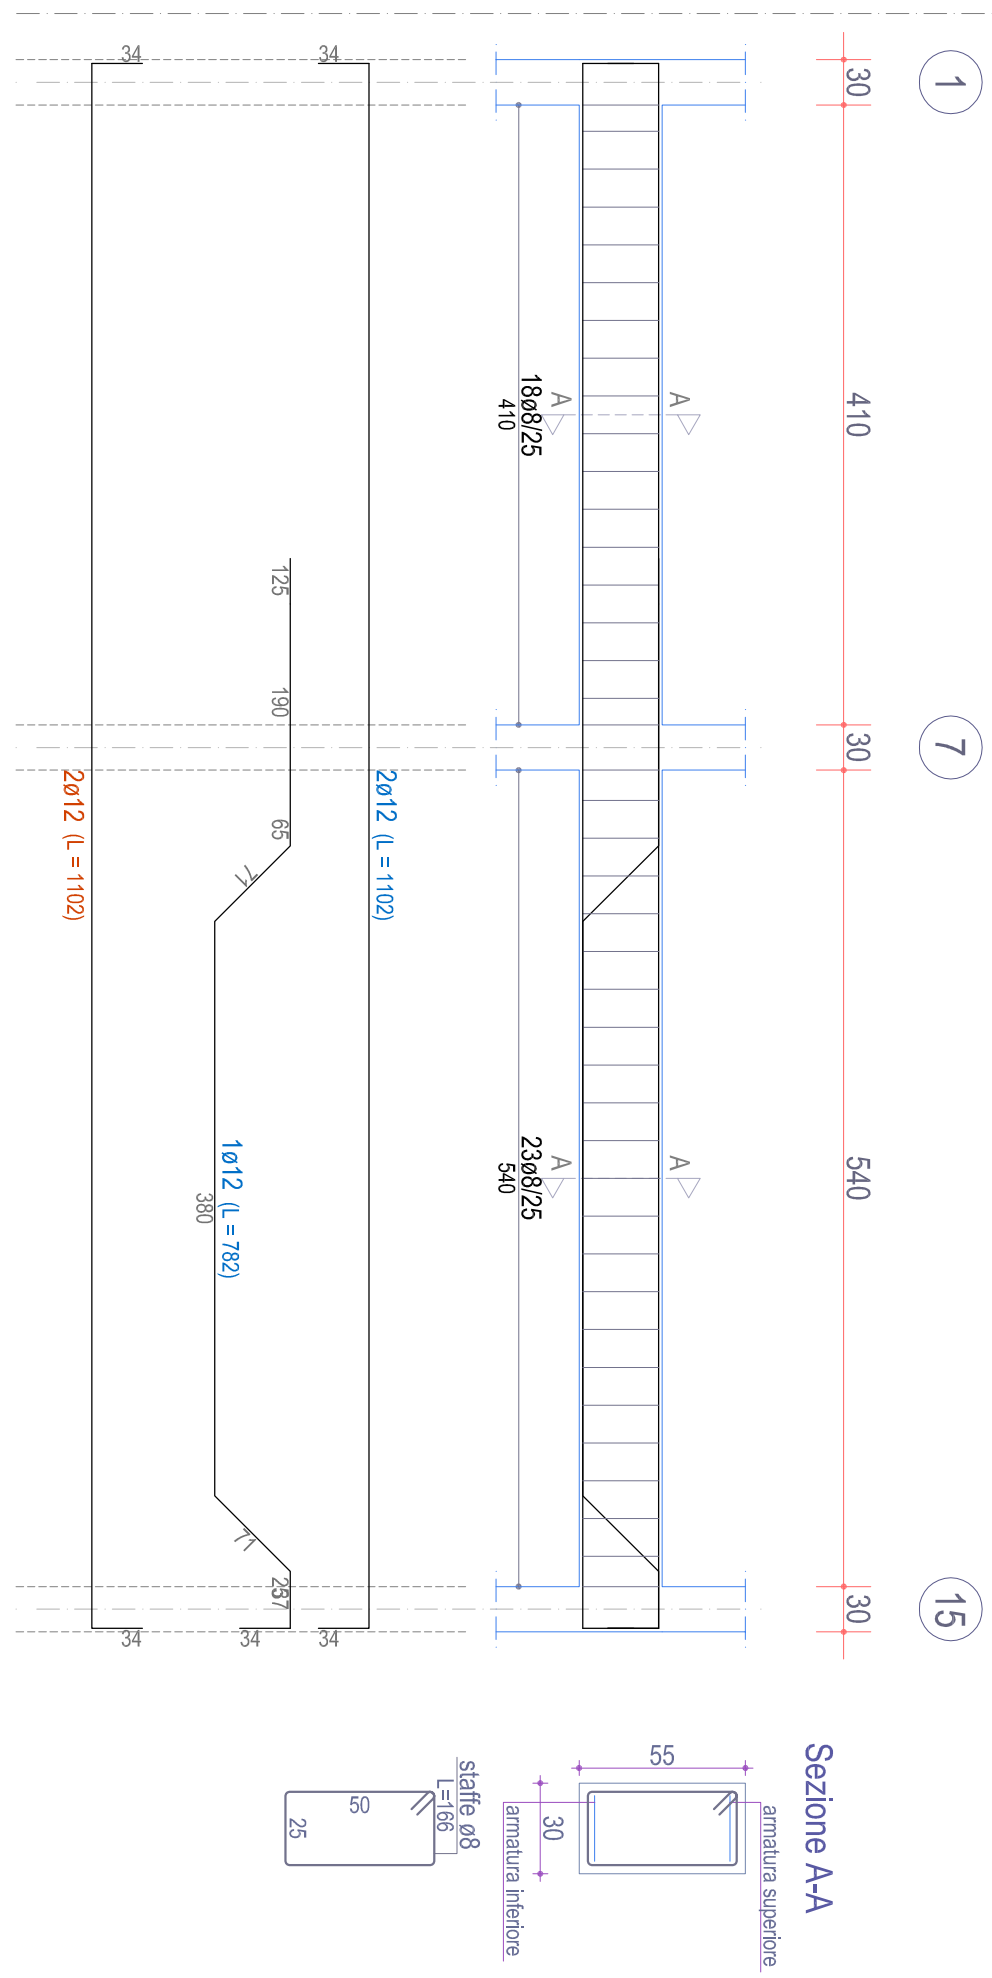


Scala: 1/50

TRAVE 3-9-13-18-24 (esistente)
Piano Androne

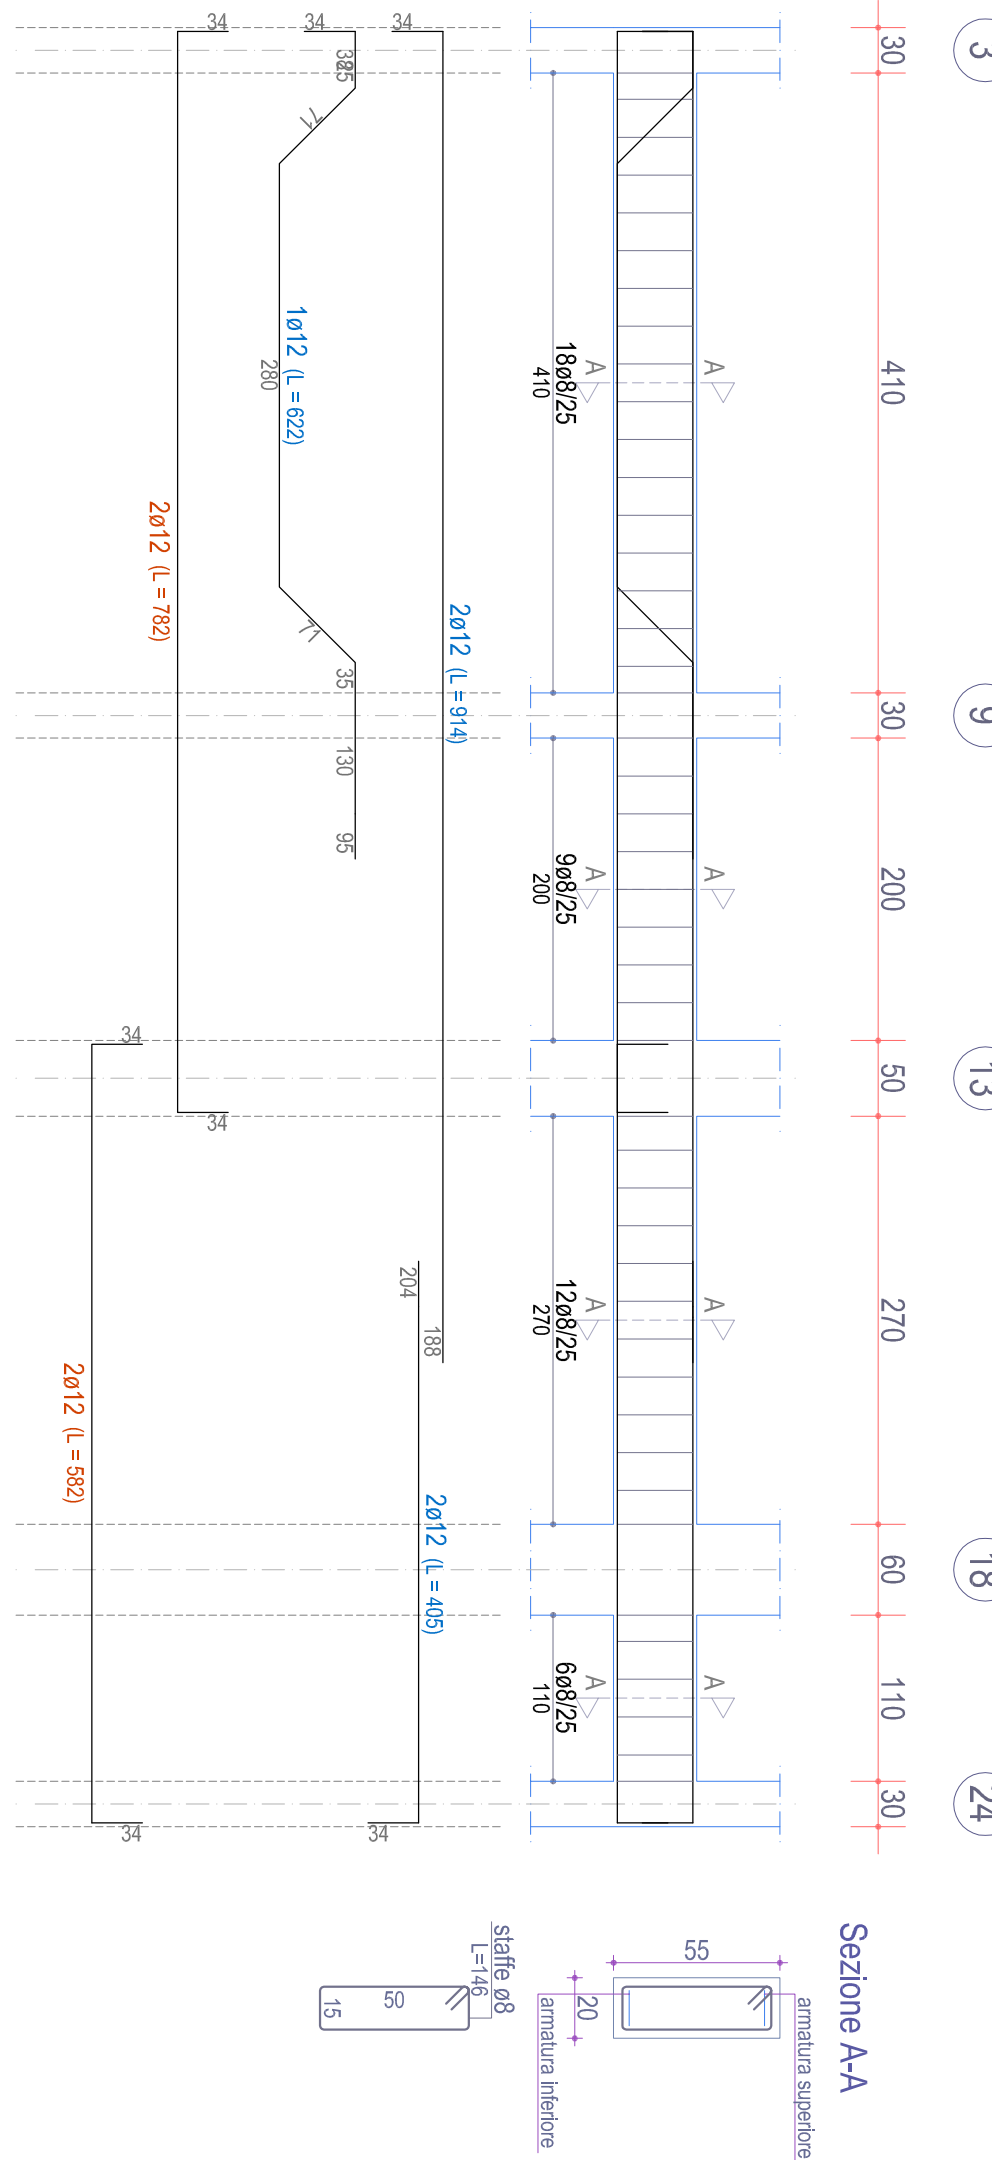


Scala: 1/50

TRAVE 7-8-9-10-11-12 (esistente)
Piano Androne

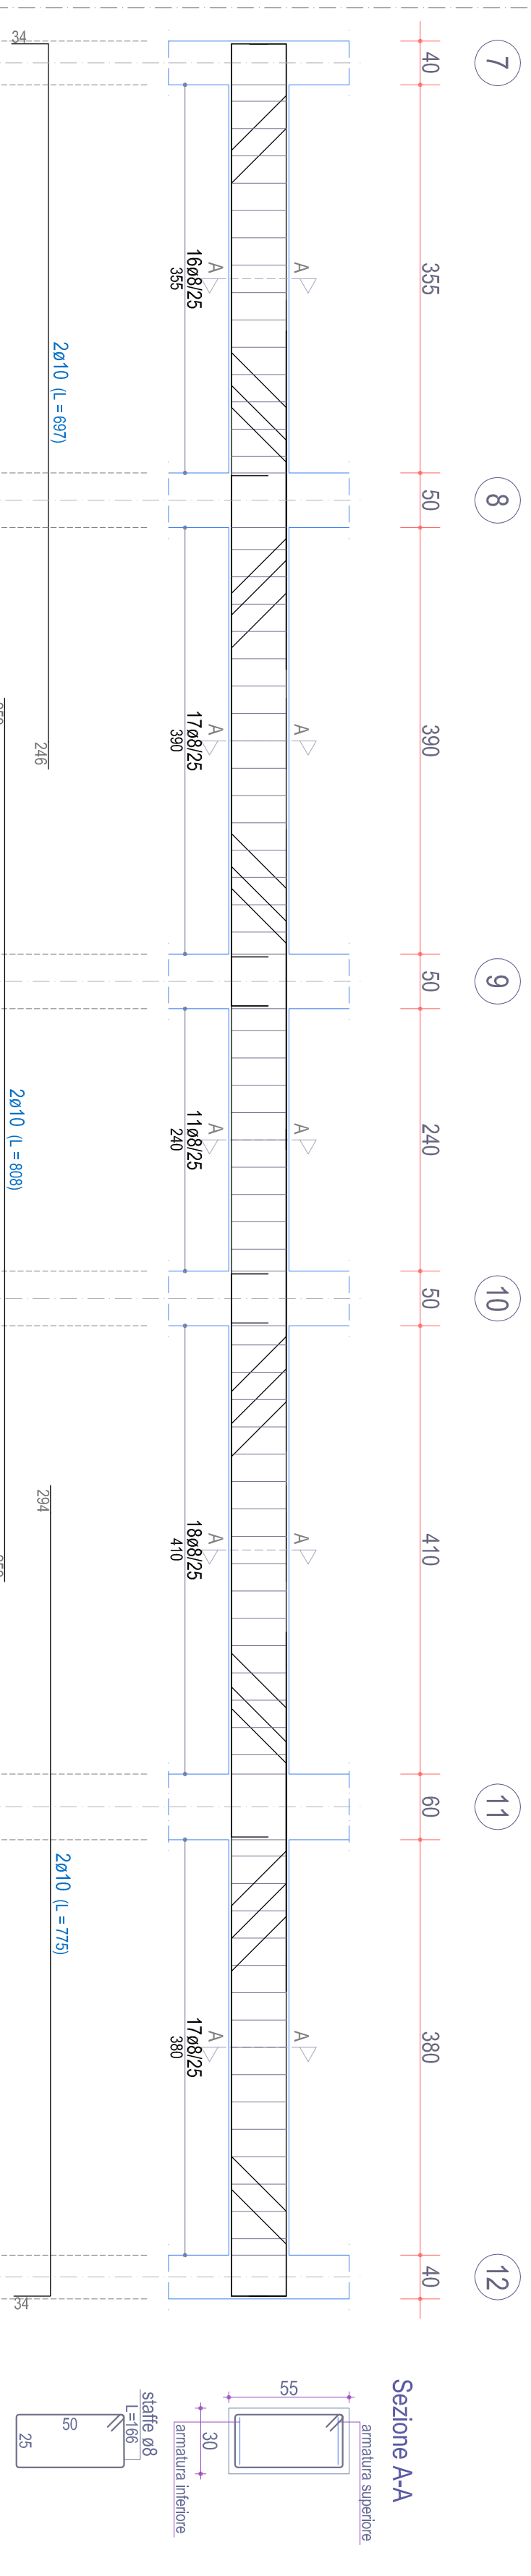


Scala: 1/50

TRAVE 13-1f-2f-14 (esistente)
Piano Androne

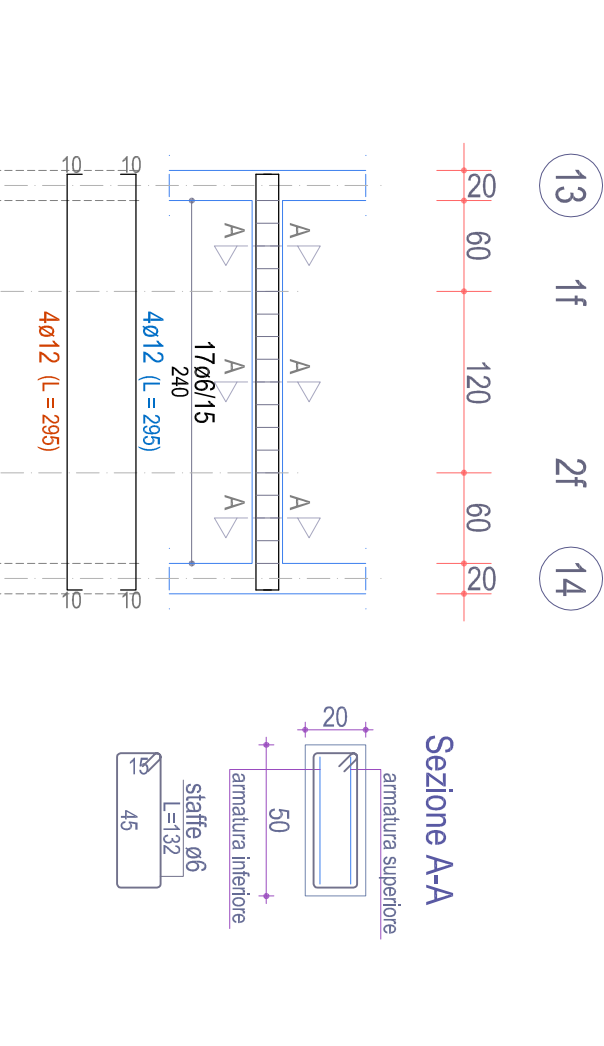

Scala: 1/50

TRAVE 16-16-17-18 (esistente)
Piano Androne

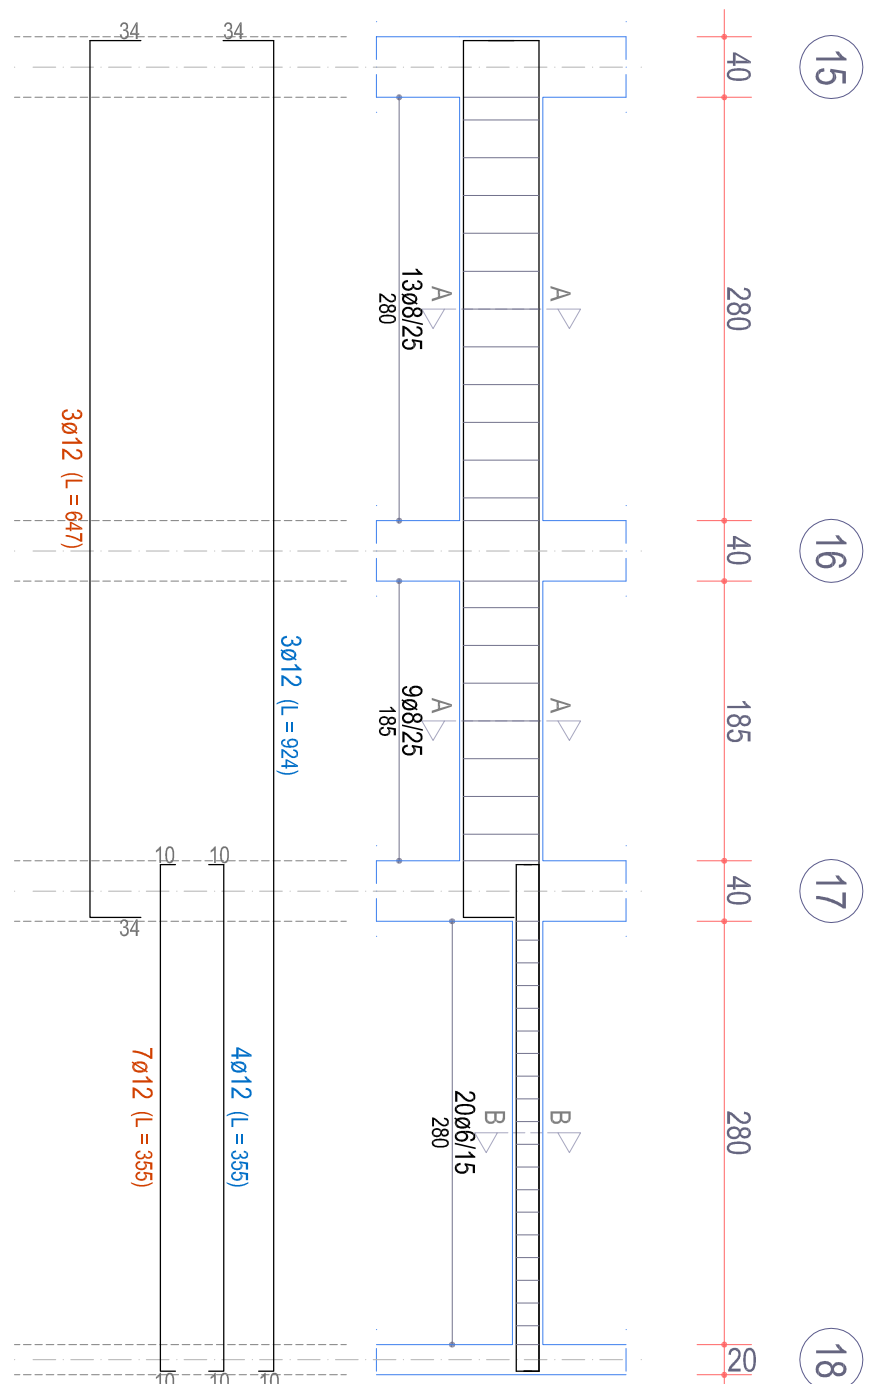

Scala: 1/50