

Il progettista
Arch. Roberto Galati
Via S. Maria Maddalena, 156
71121 Vieste (FG) - telefono 0884/2000000 - email: galati@arcanet.it

Il responsabile tecnico del procedimento e
il verificatore statico
(Resp. Unico Coordinatore ARCA Capitanata)
Ing. Francesco Sisti


Il dirigente dell'Area Urbanistica
Ing. Vincenzo DE GIOVINE

PIANTA	ESECUTIVI STRUTTURE	SCALA
	BLOCCO 7° STATO DI PROGETTO	1:50
	PARETI PIANO ANDRONE	1/NA

ACCOMPAGNAMENTI	L. IMPERIA	


PARETE P6-P7-P9-P10-P11-P13

Piano Androne

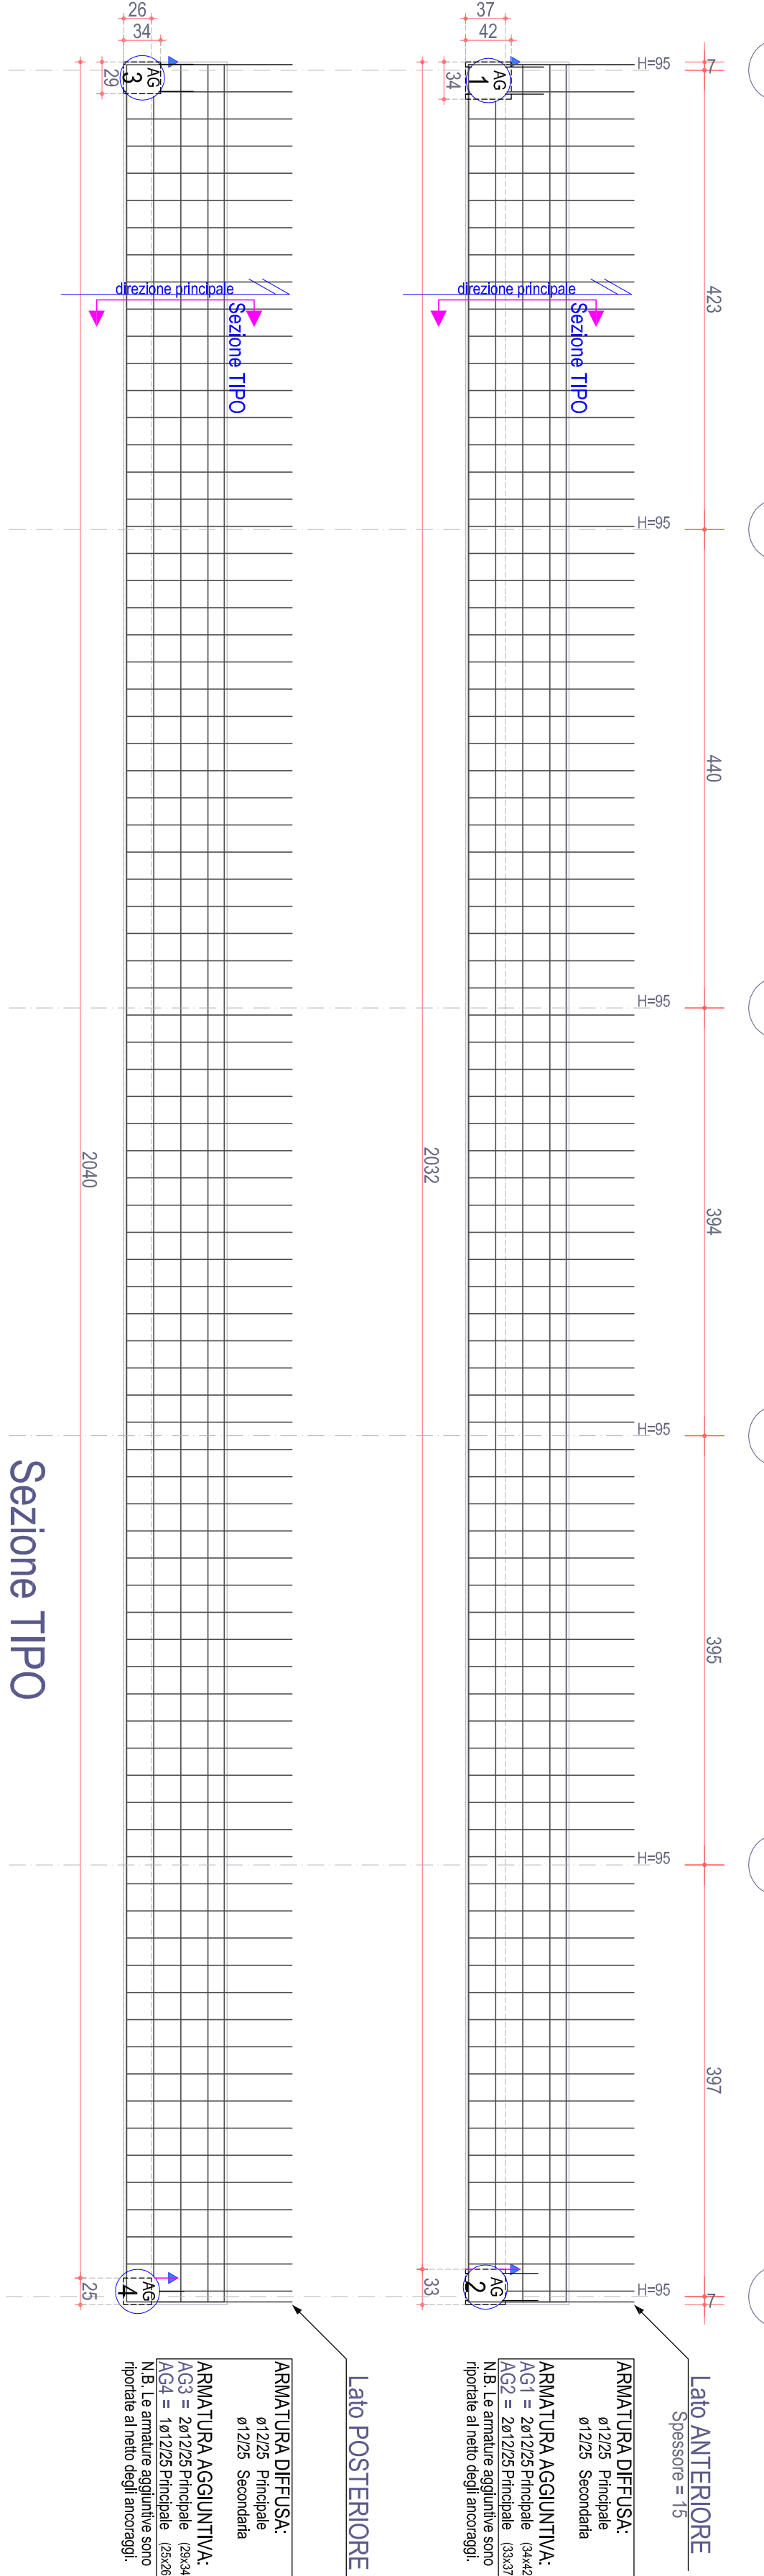


PARETE P16-P17-P18

Piano Androne

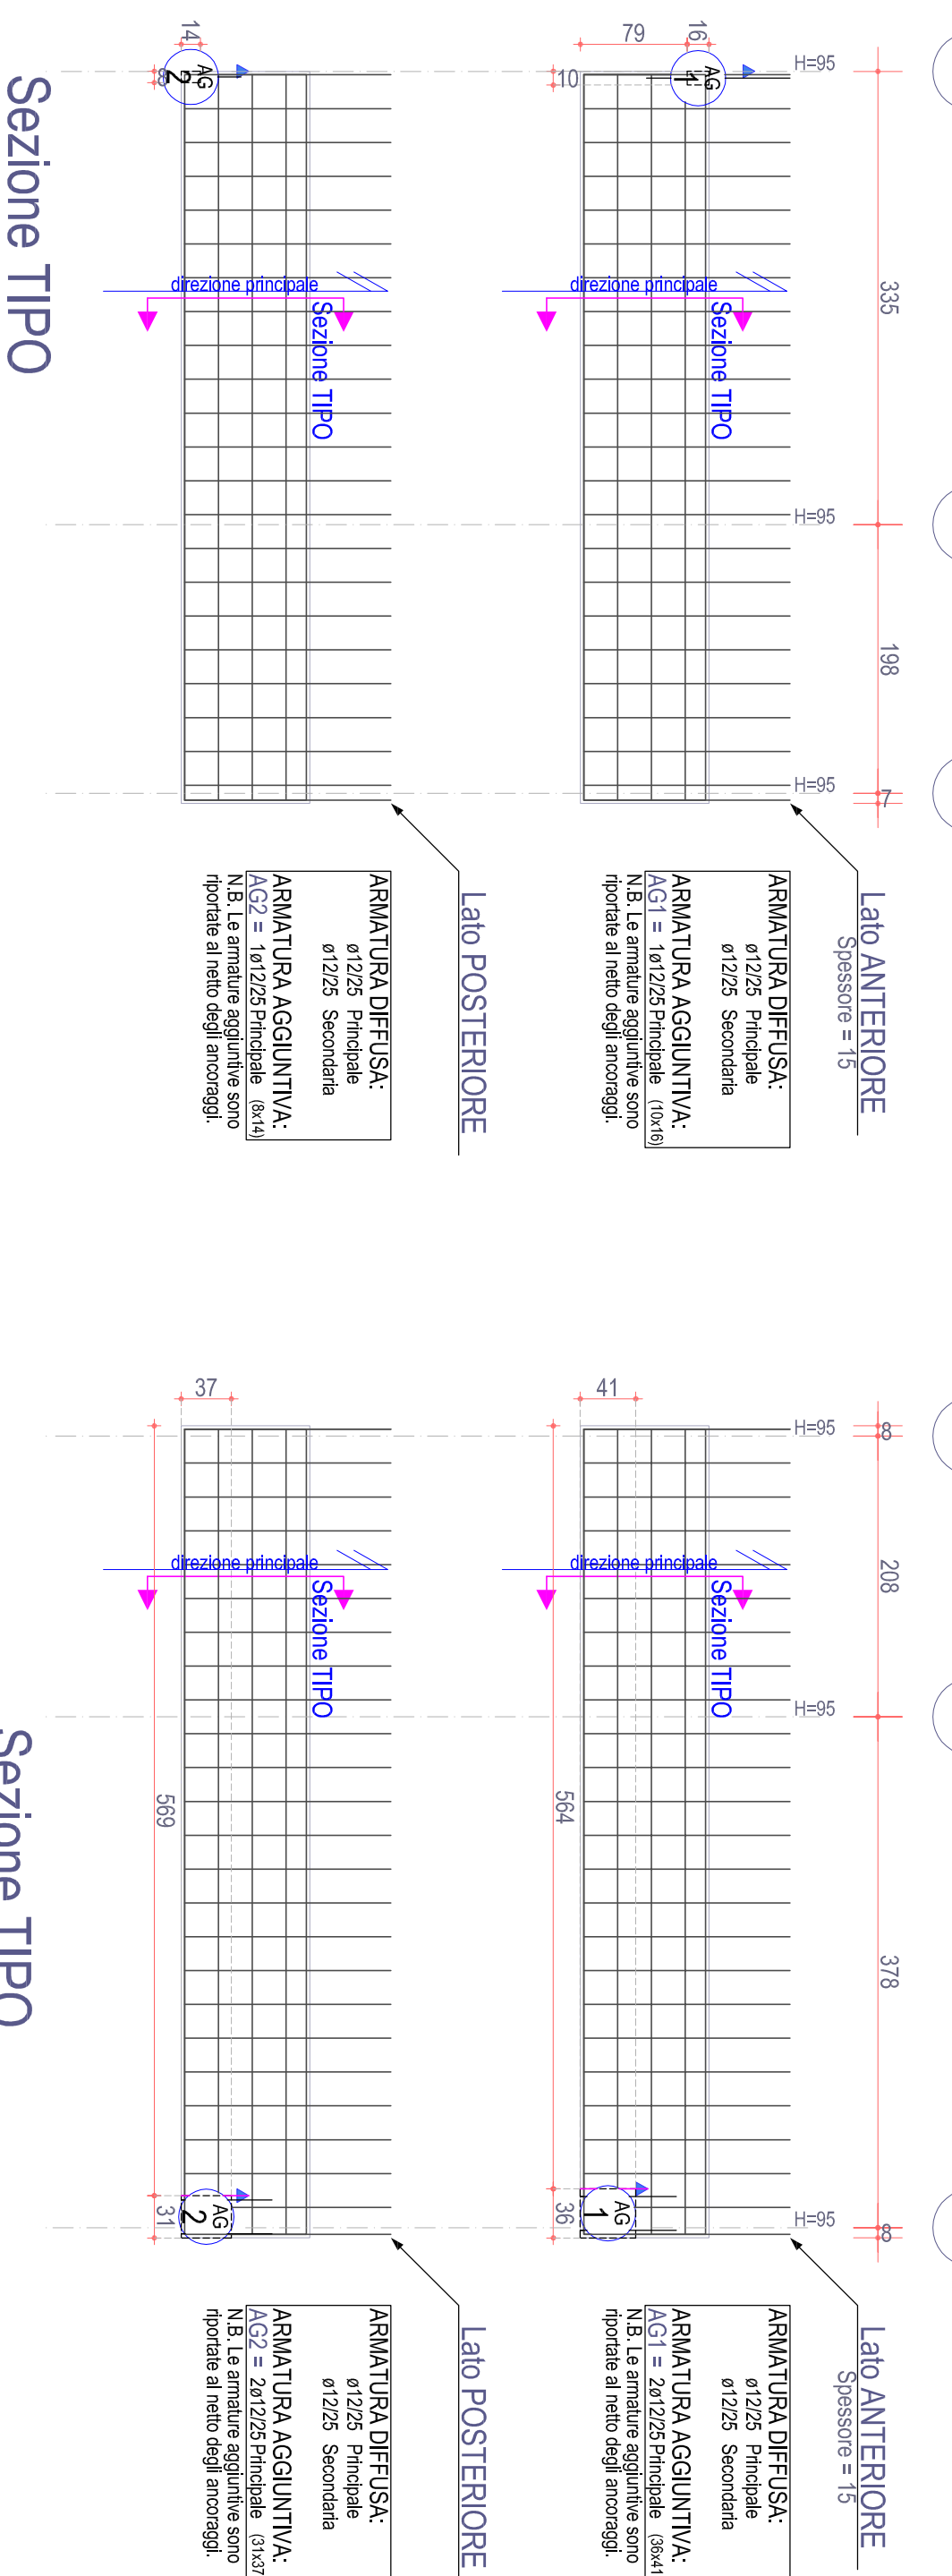


PARETE P19-P20-P22

Piano Androne

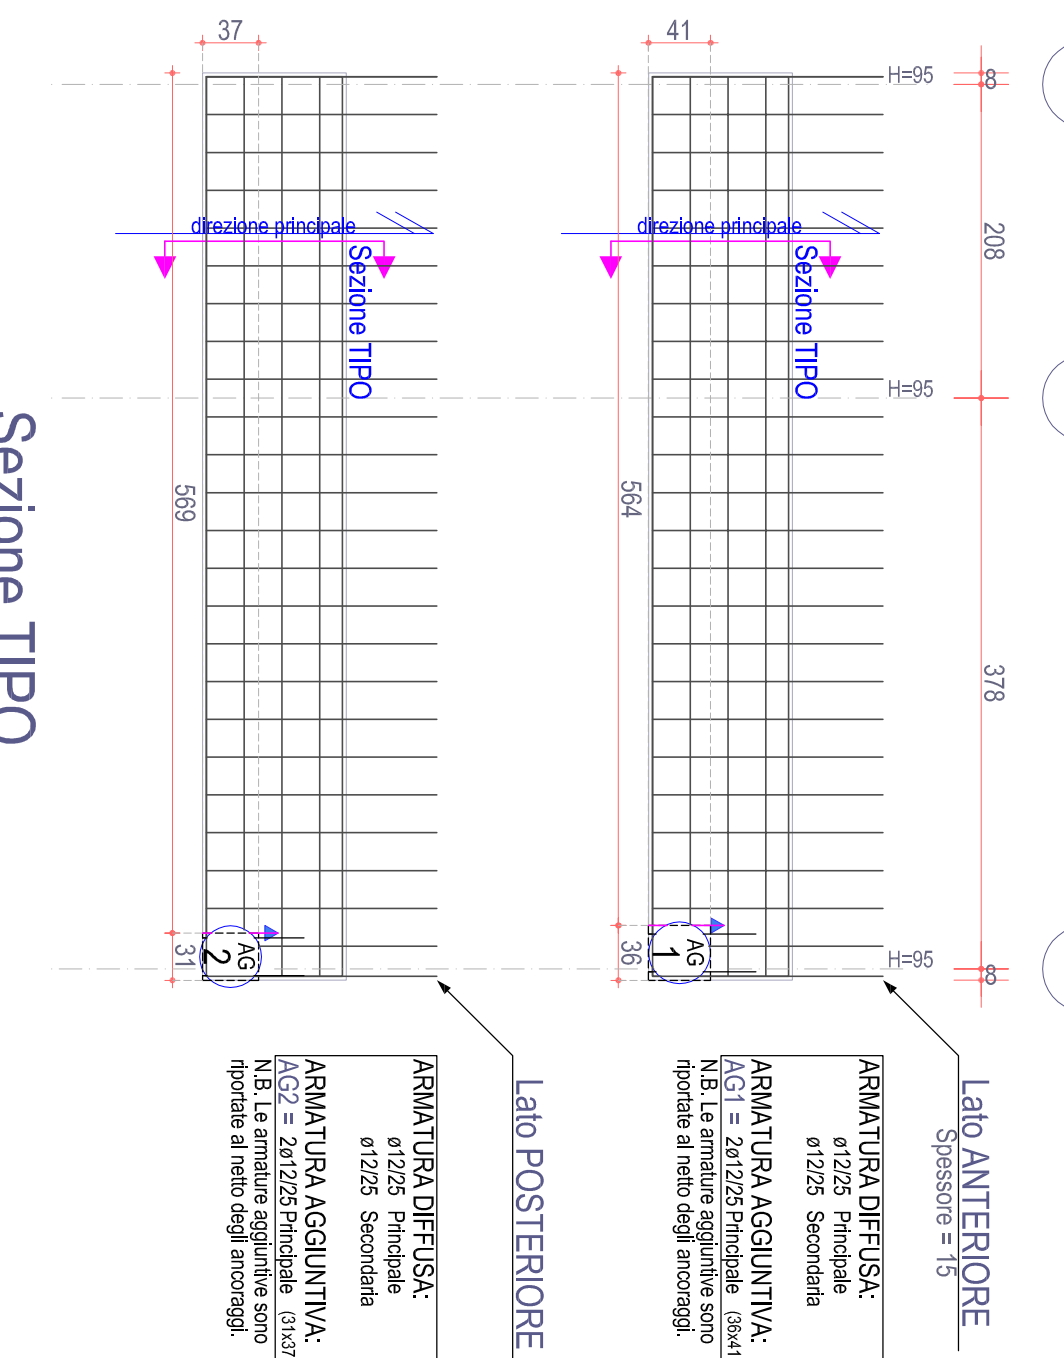


PARETE P6-1

Piano Androne

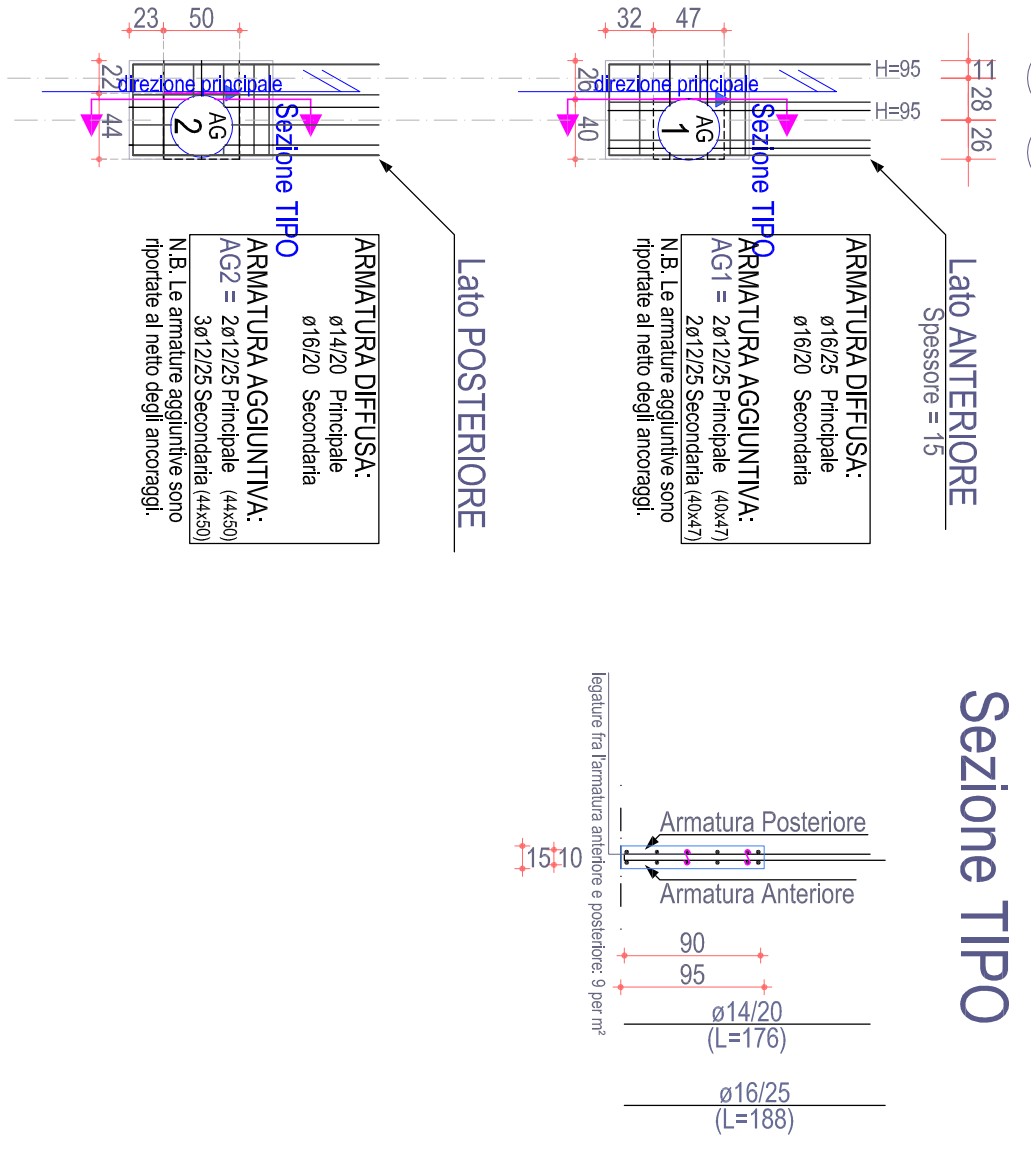


PARETE P7-2

Piano Androne

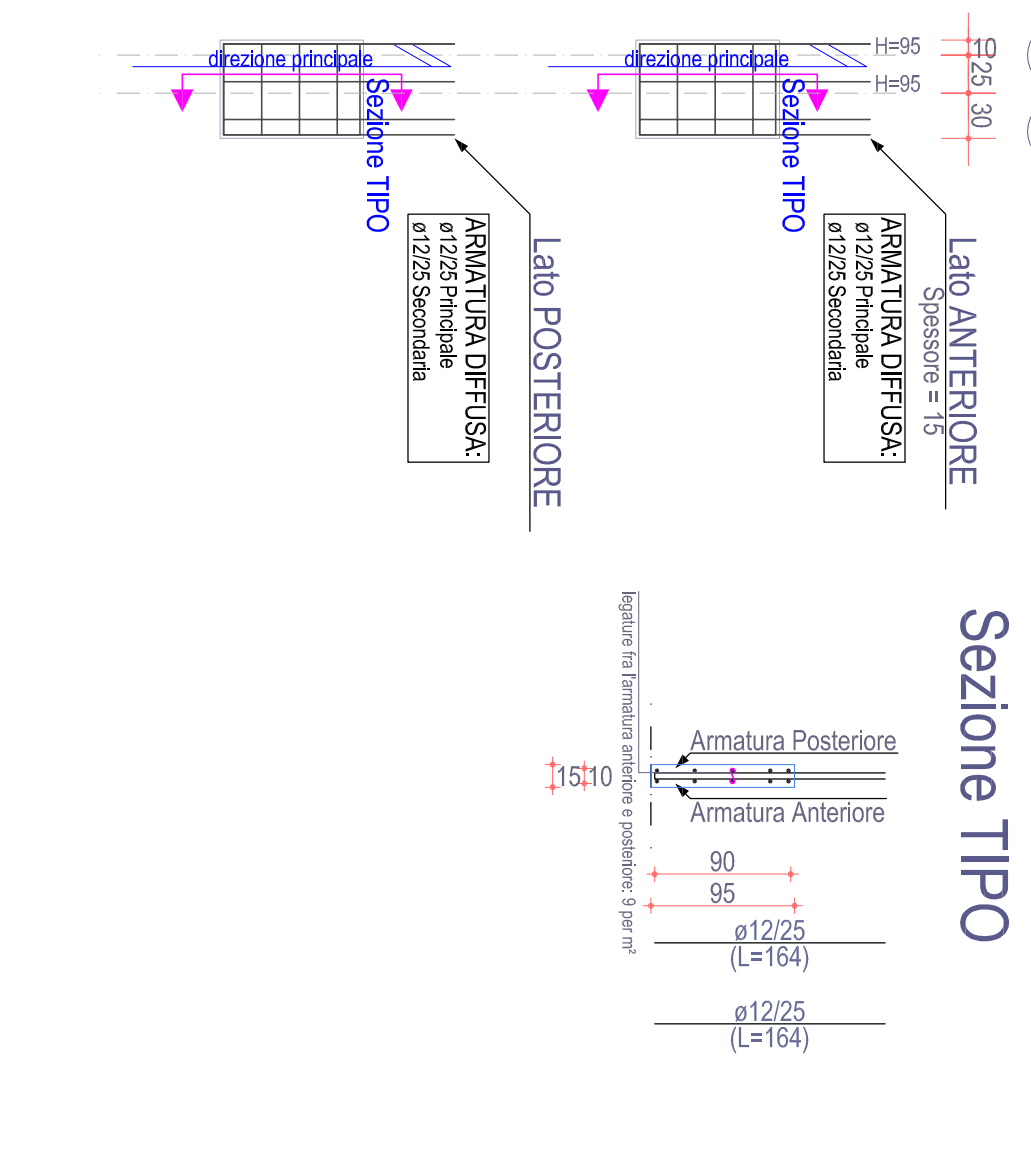


PARETE P9-3

Piano Androne

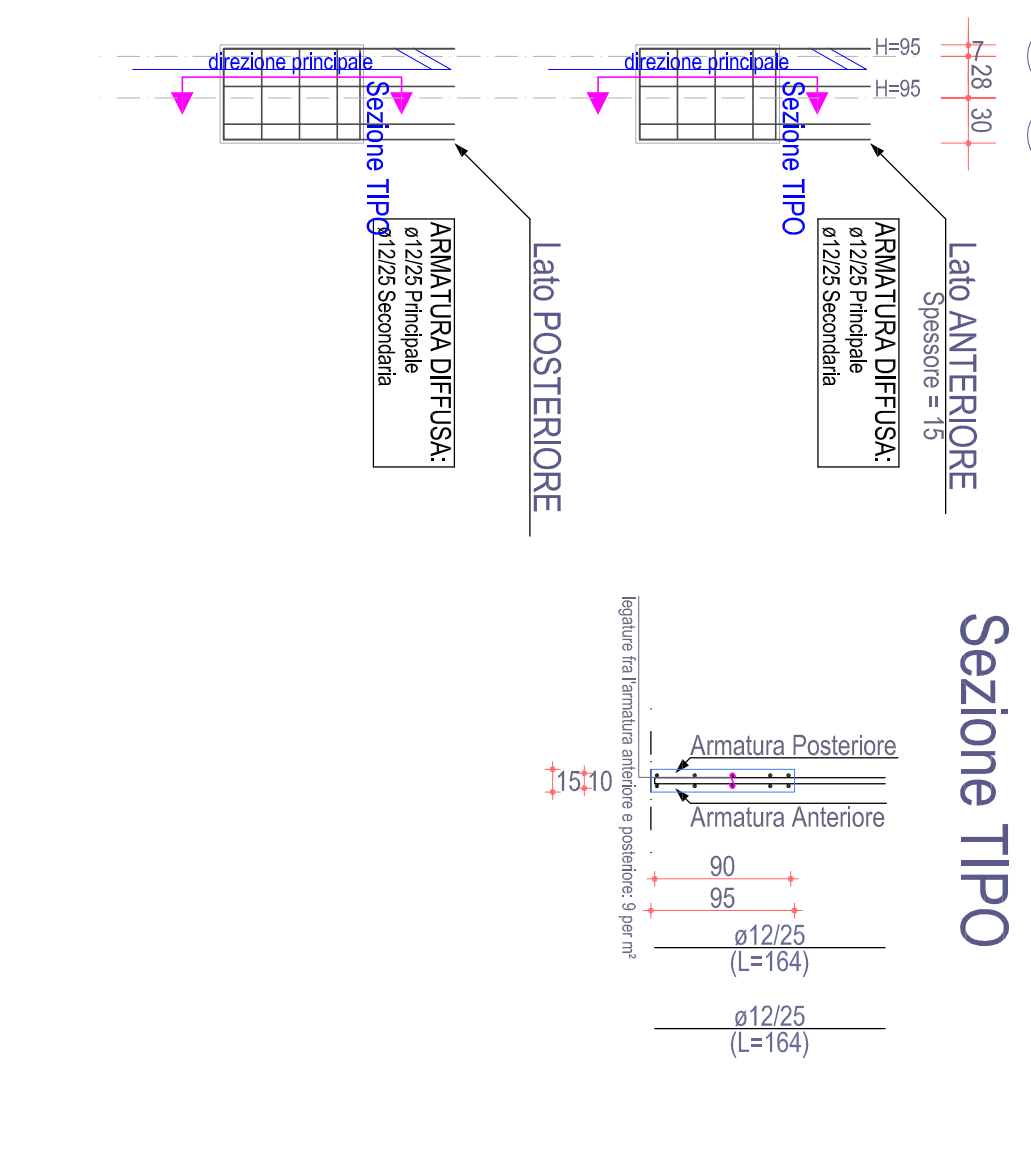


PARETE P10-4

Piano Androne

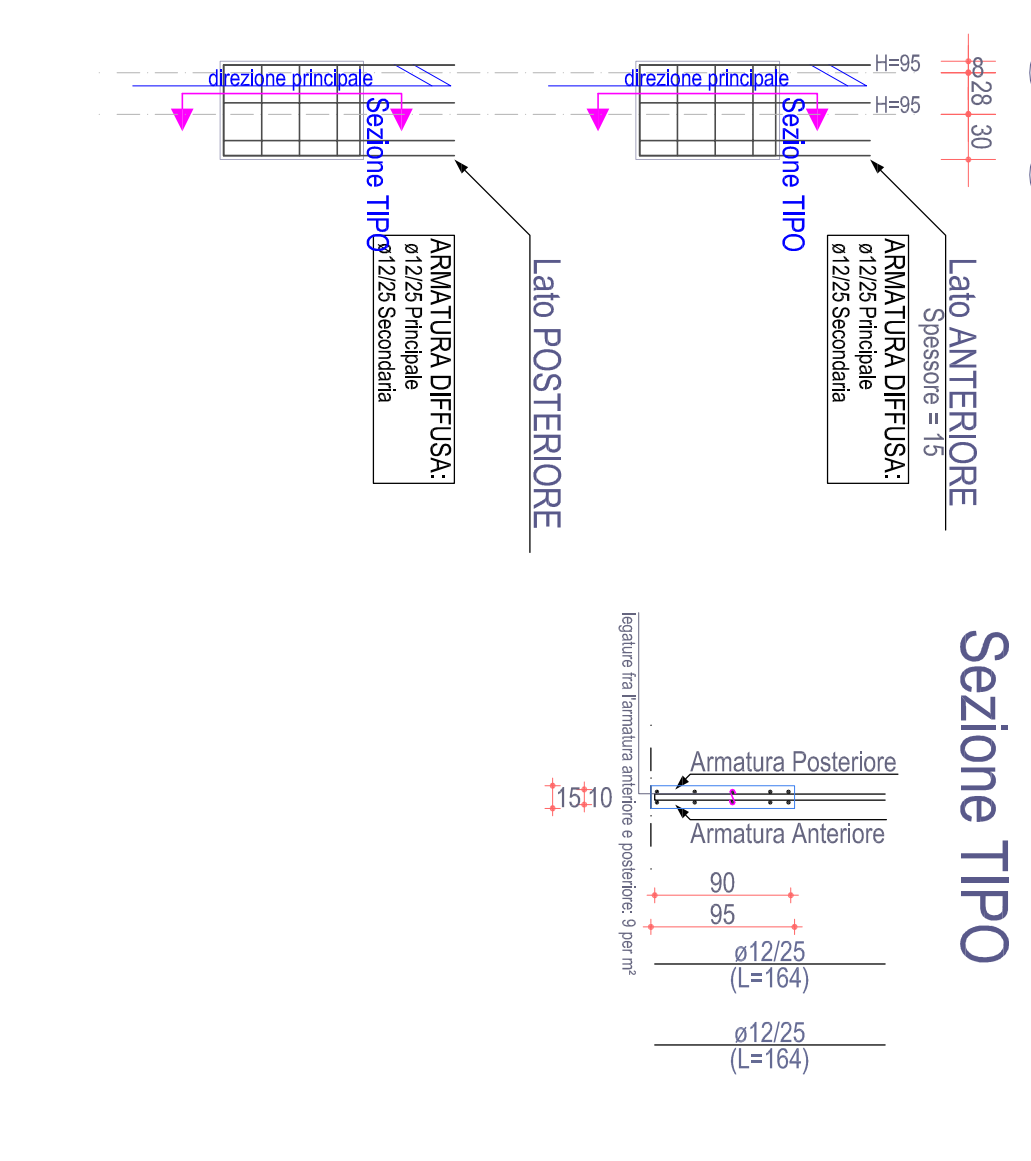


PARETE P11-5

Piano Androne

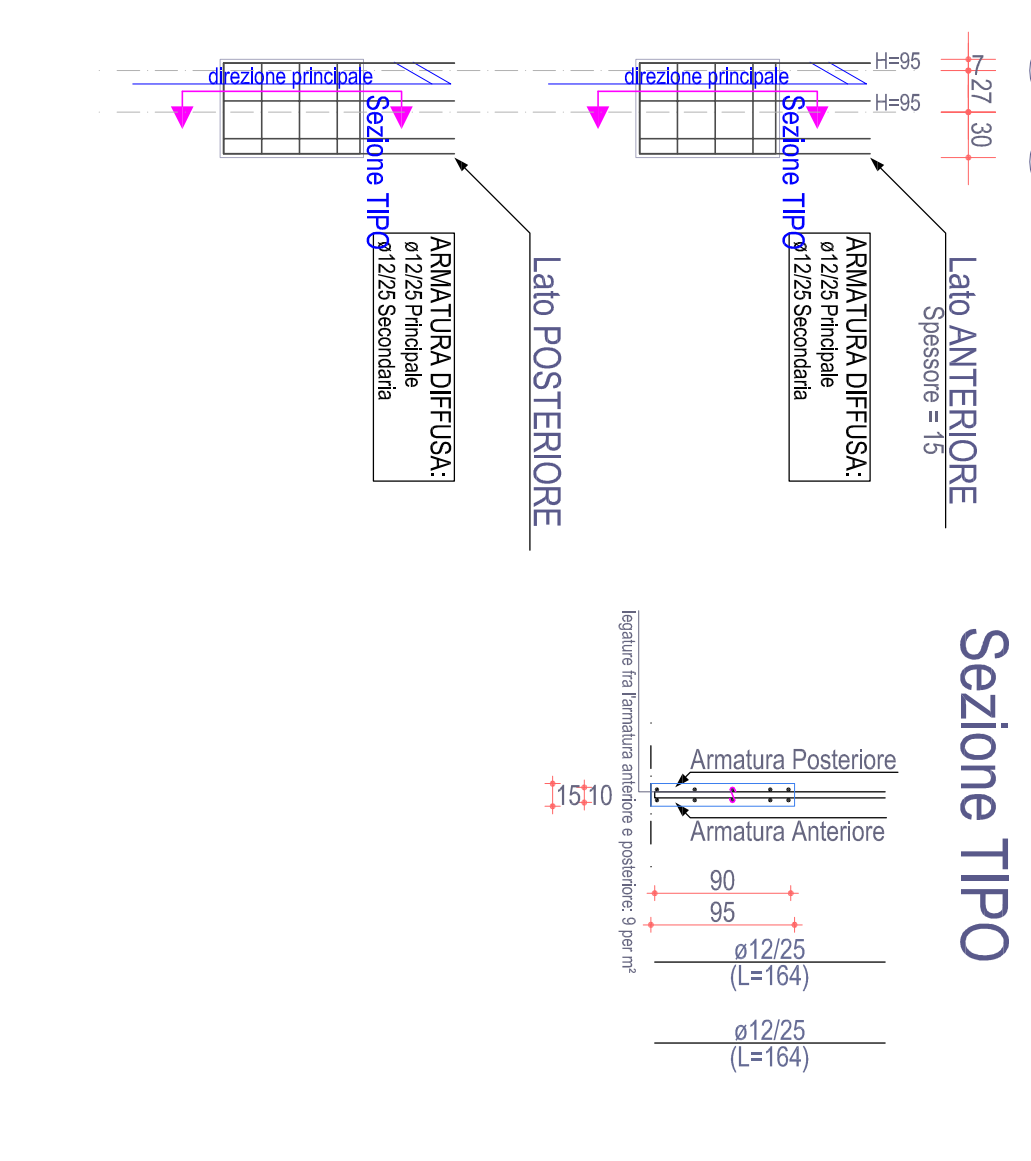


PARETE P13-6

Piano Androne

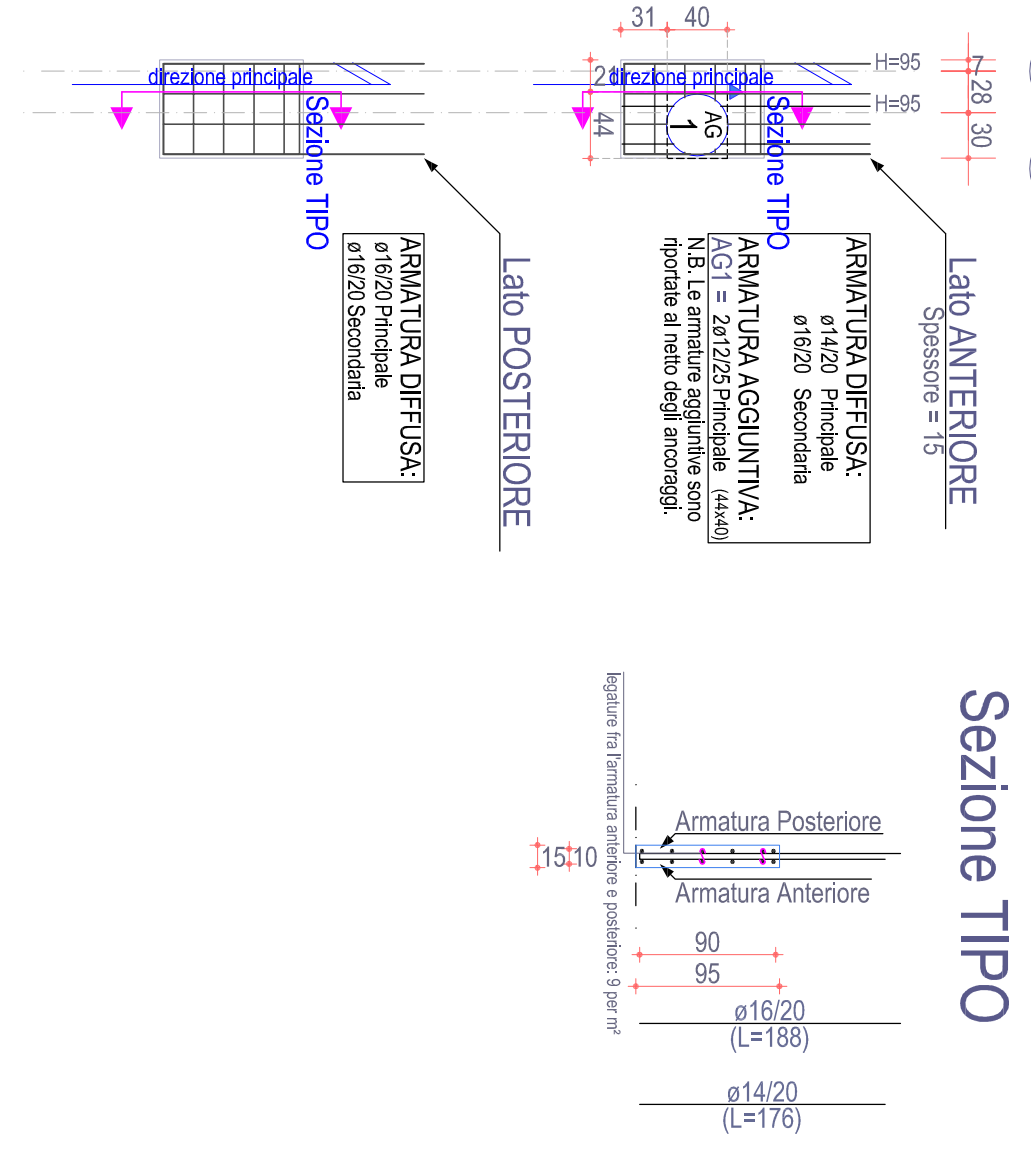


PARETE 16-P17

Piano Androne

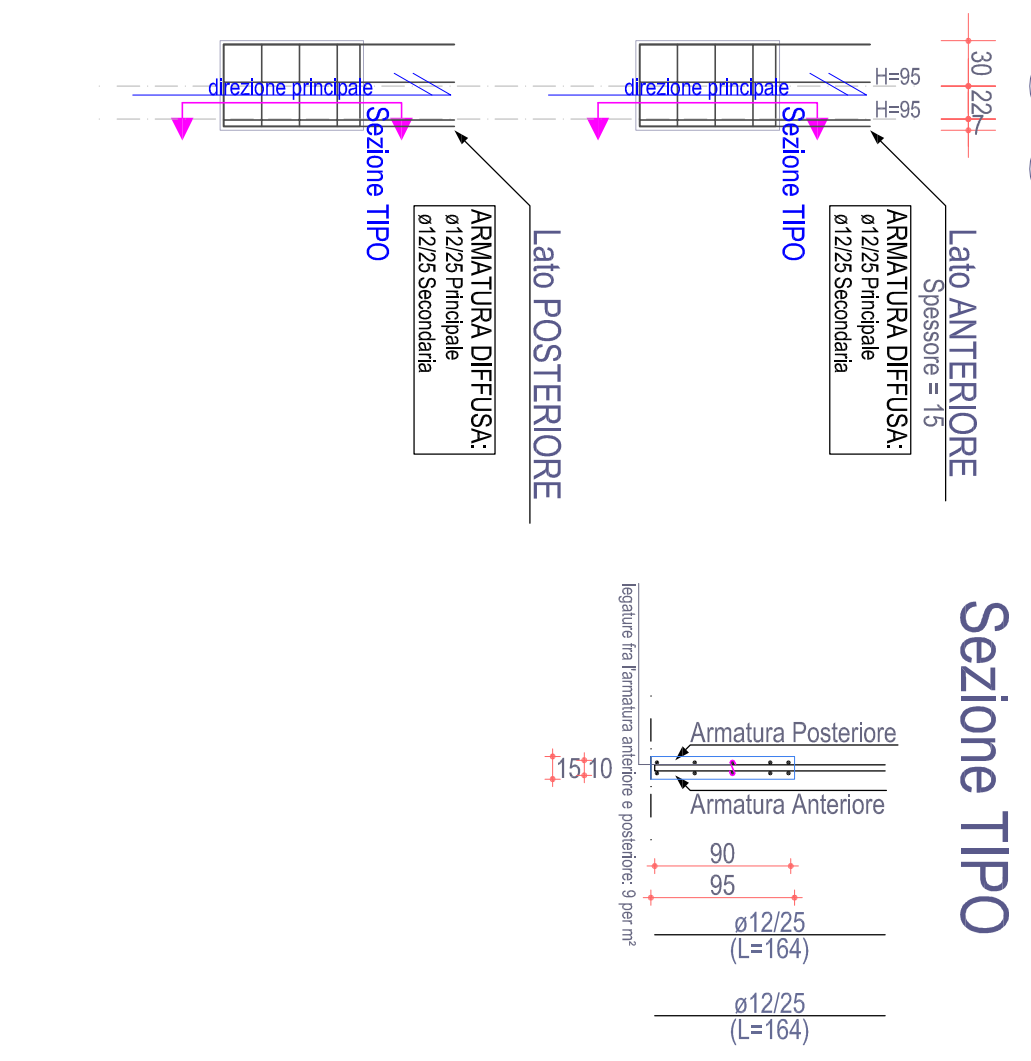


PARETE P19-P31

Piano Androne

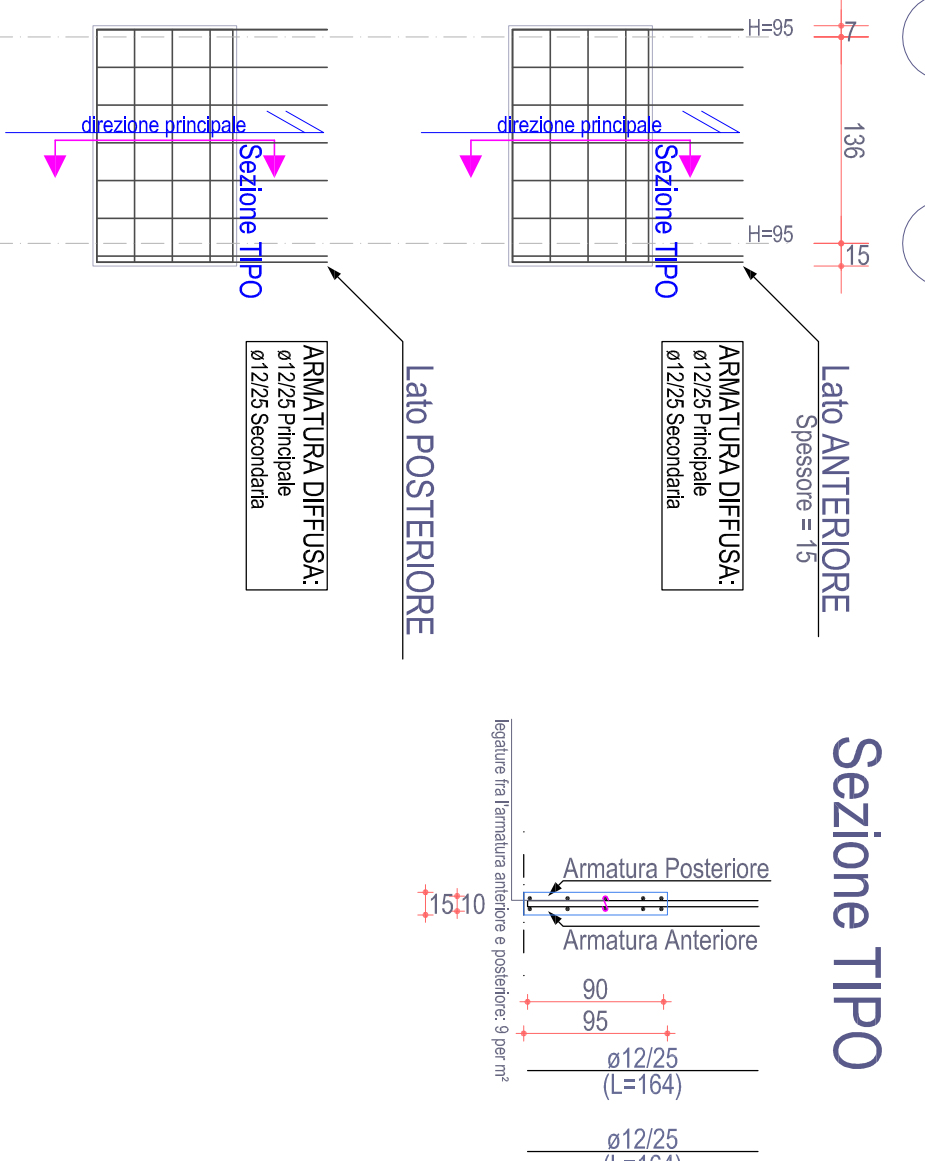


PARETE 21-P20

Piano Androne

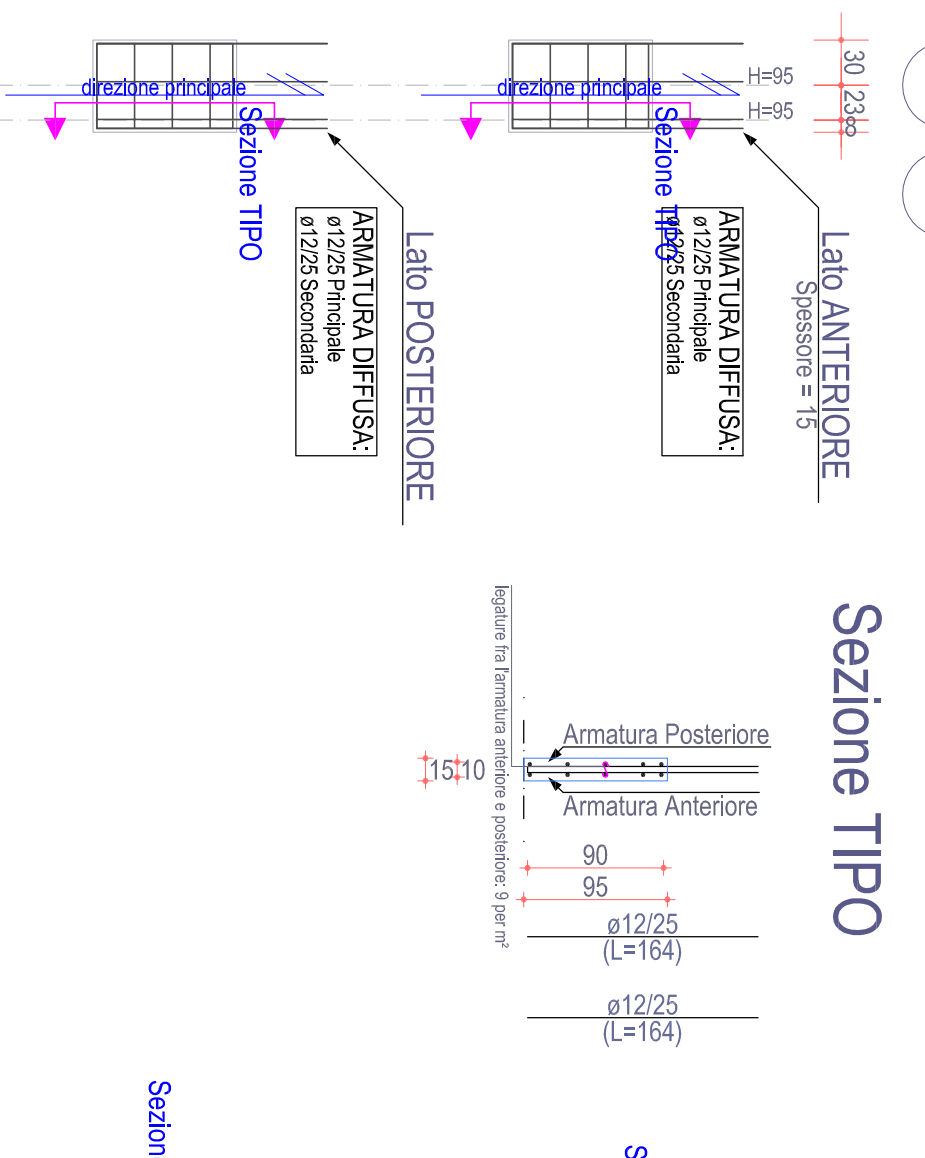


PARETE 22-P22

Piano Androne

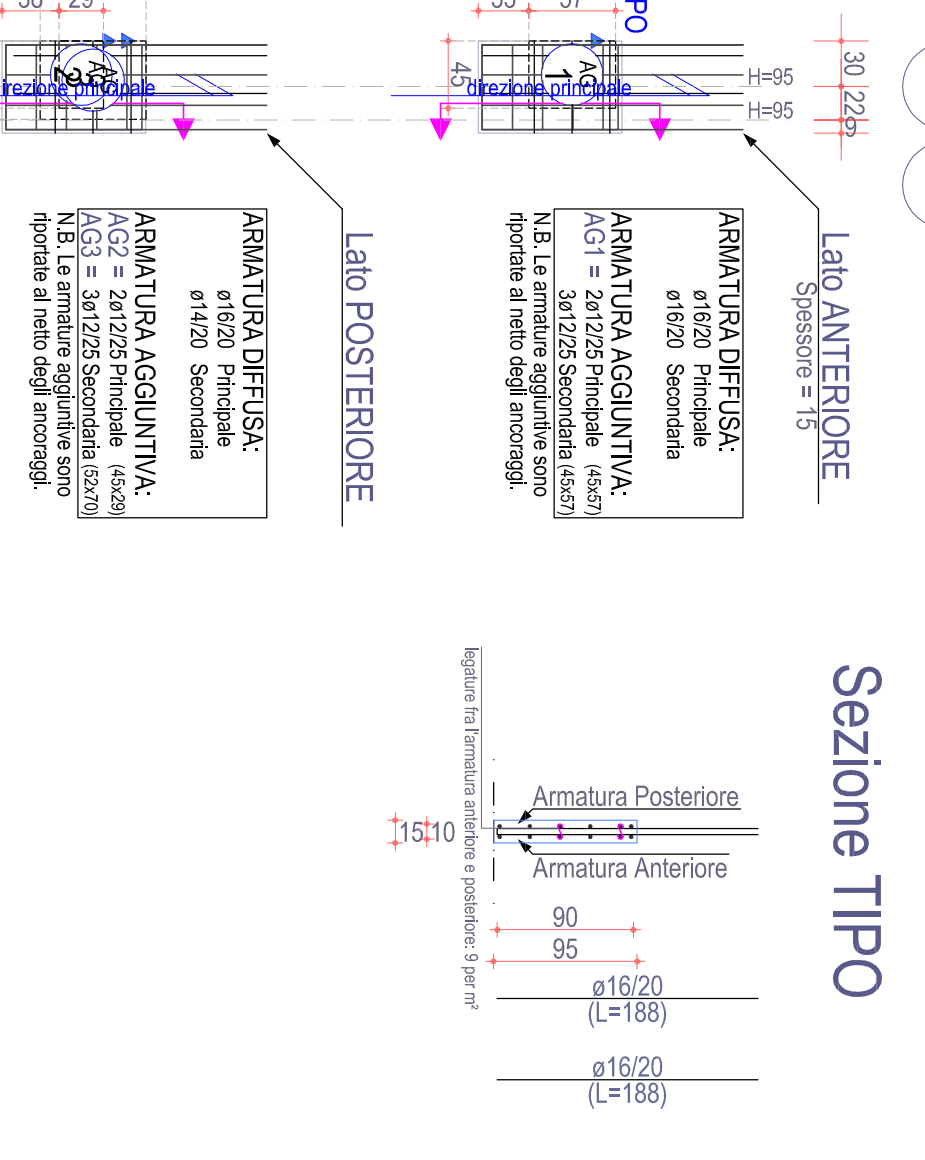


PARETE 23-P25

Piano Androne

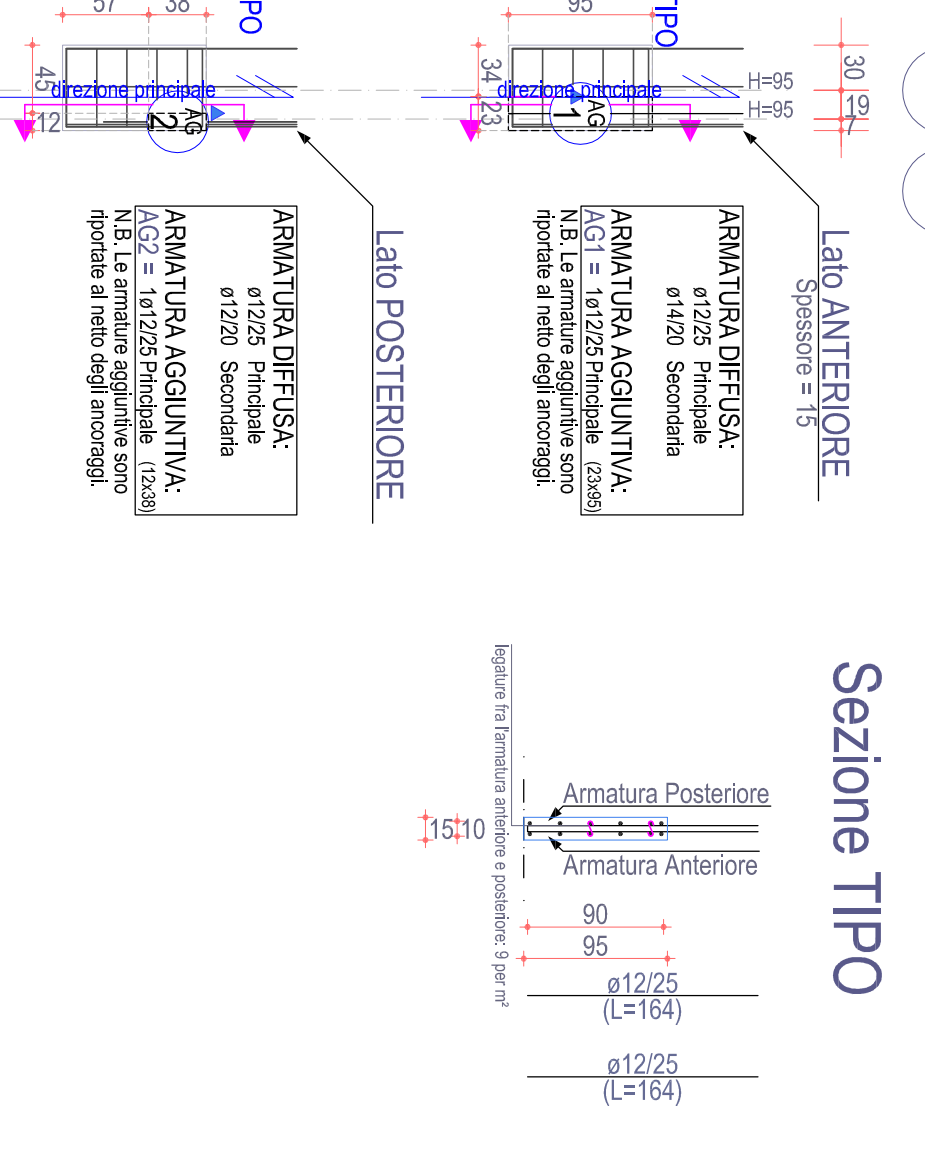


PARETE 24-P26

Piano Androne

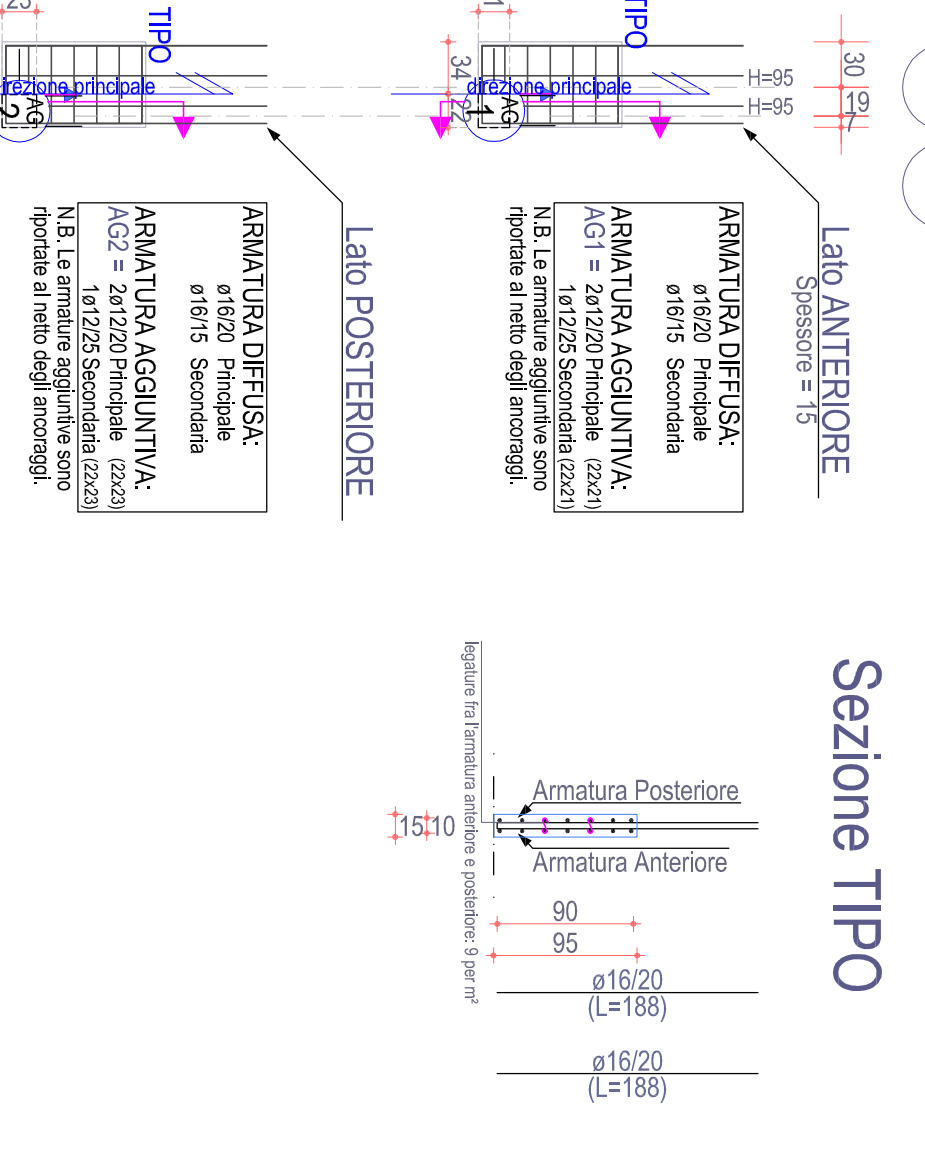


PARETE 25-P29

Piano Androne

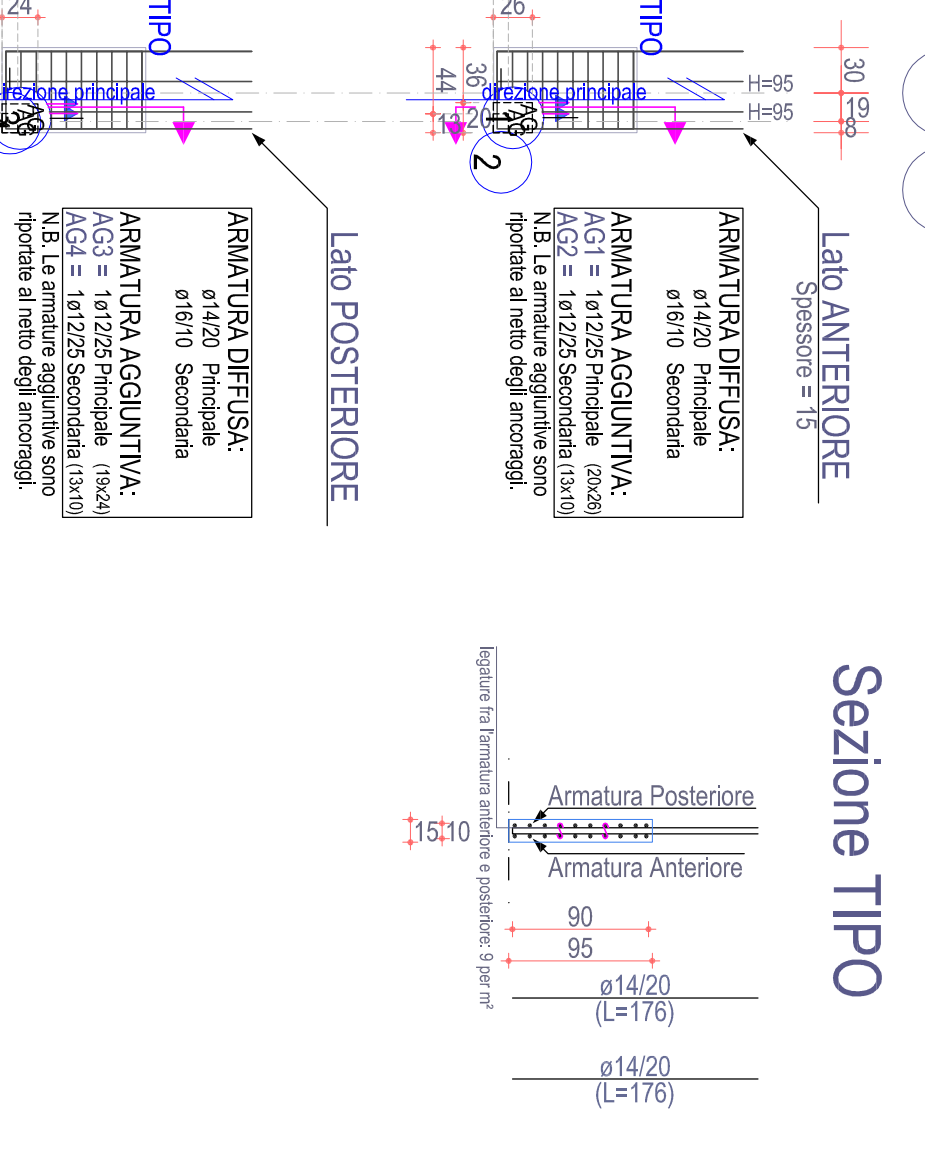


PARETE P28-P29-P30-P31

Piano Androne

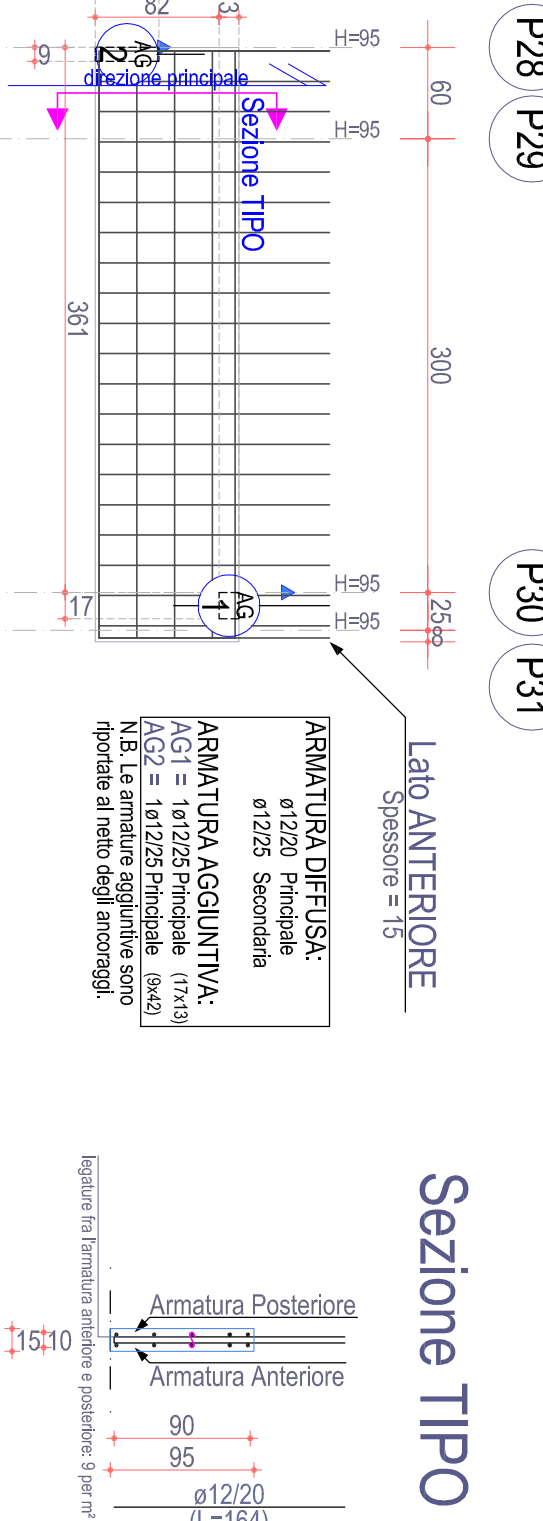


PARETE P18-P24

Piano Androne

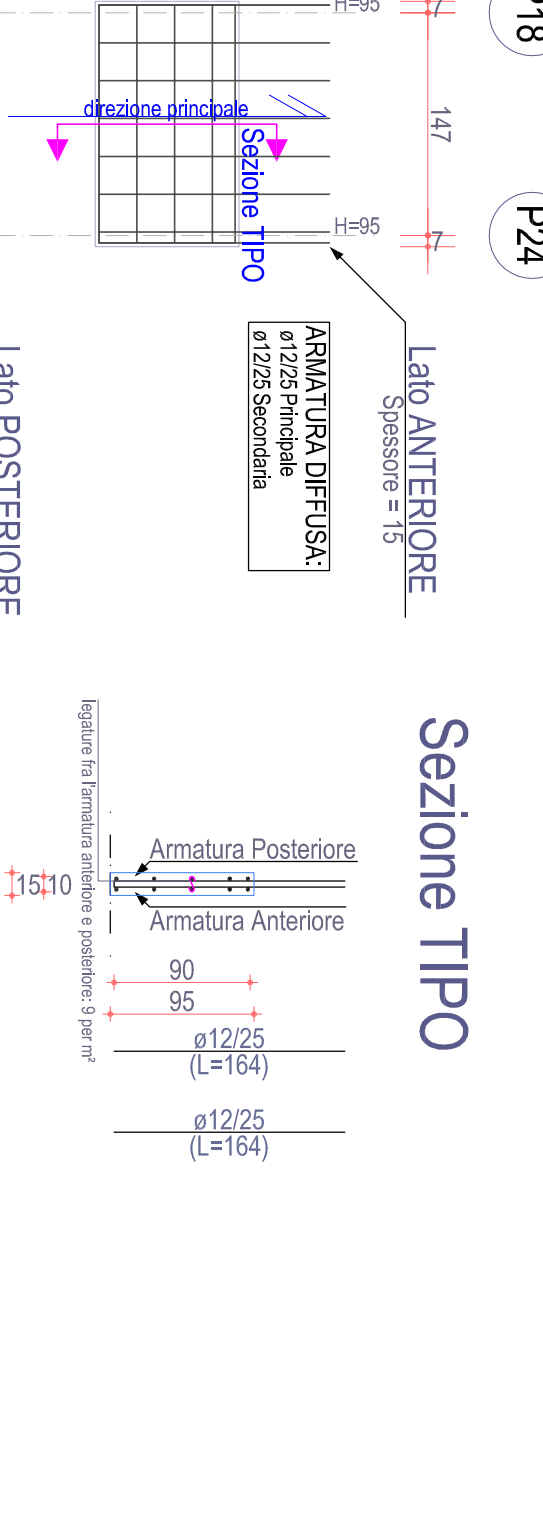

PARETE 26-P30

Piano Androne

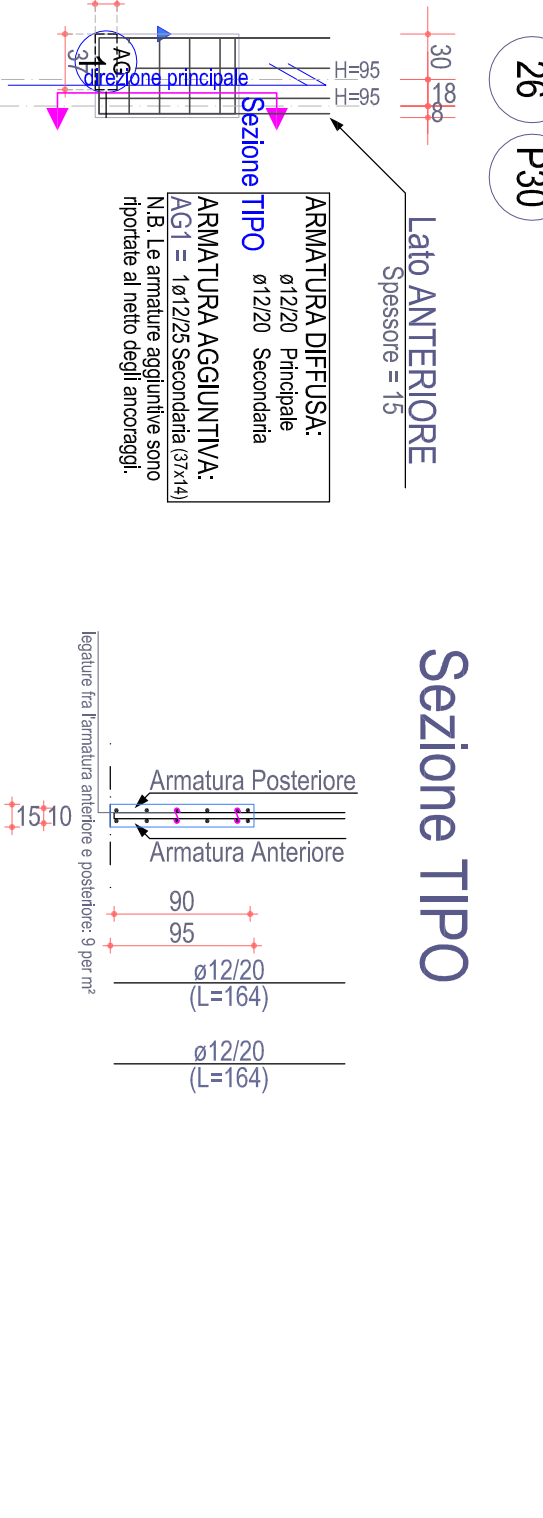

PARETE P24-P25-P26-P27

Piano Androne

