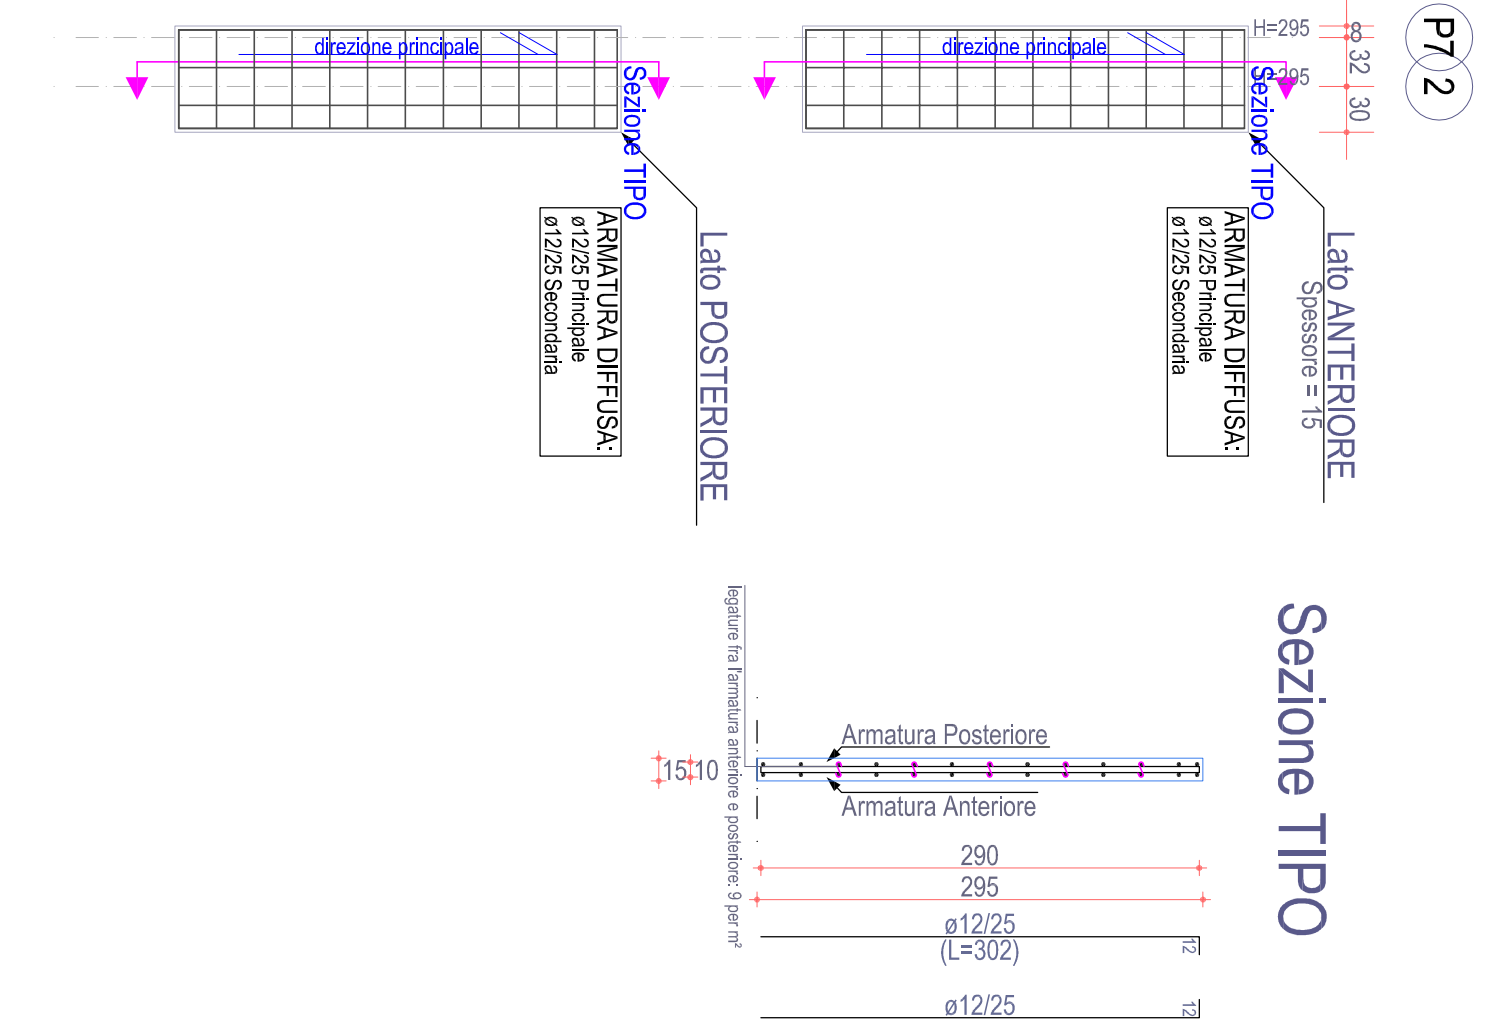


PARETE P7-2

PARETE 23-P25
Plano Terzo